


Max Miller

INDEXED 104965

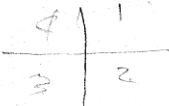

RECTD: June 17, 1975

AT 10:52 O'CLOCK AM


RECORDED: June 17, 1975

HOLMES CO. Plot VOL. 7 PG. 463

FEE: \$2.00

Richard Brown RECORDER

Deed Vol. 191-Pgs. 52
54

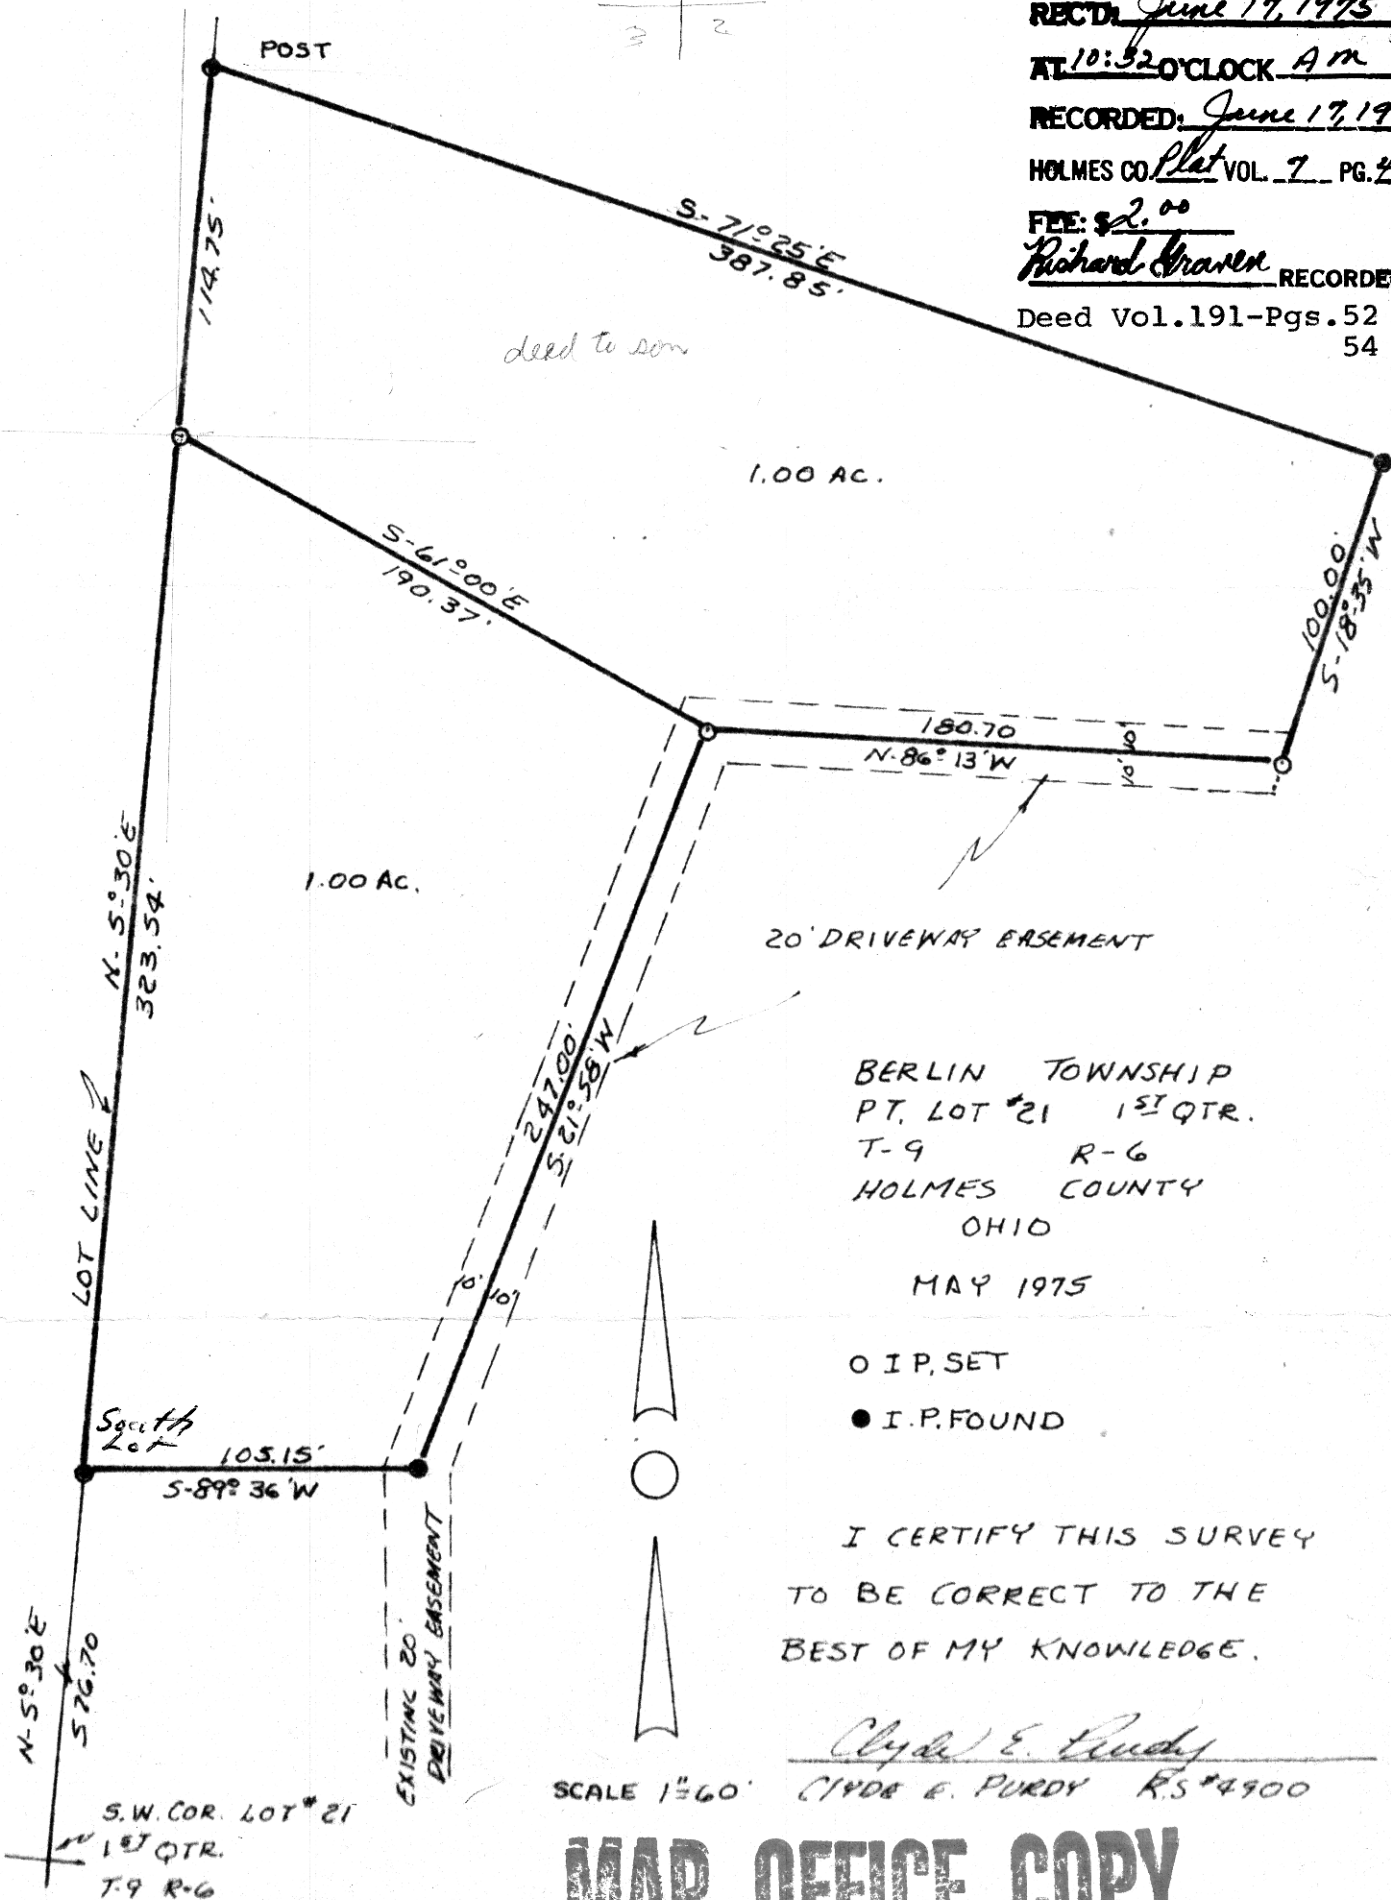

BERLIN TOWNSHIP
PT. LOT #21 1ST QTR.
T-9 R-6
HOLMES COUNTY
OHIO

MAY 1975

- I.P. SET
- I.P. FOUND

I CERTIFY THIS SURVEY
TO BE CORRECT TO THE
BEST OF MY KNOWLEDGE.

Clyde E. Purdy
CLYDE E. PURDY R.S. #4900

SCALE 1"=60'

MAP OFFICE COPY