


REC'D: July 1, 1975
AT 2:31 D'CLOCK P.M.
RECORDED: July 2, 1975
HOLMES CO. Plat VOL. 7 PG. 470
FEES 2.00

Rufus Brown RECORDER

Deed Vol. 191-Pg. 164

RIPLEY TOWNSHIP
N.W. QTR. SEC. 14
TWP. -17 RANGE -14
HOLMES COUNTY
OHIO

JULY 1974
Survey for MIKE TAGGART

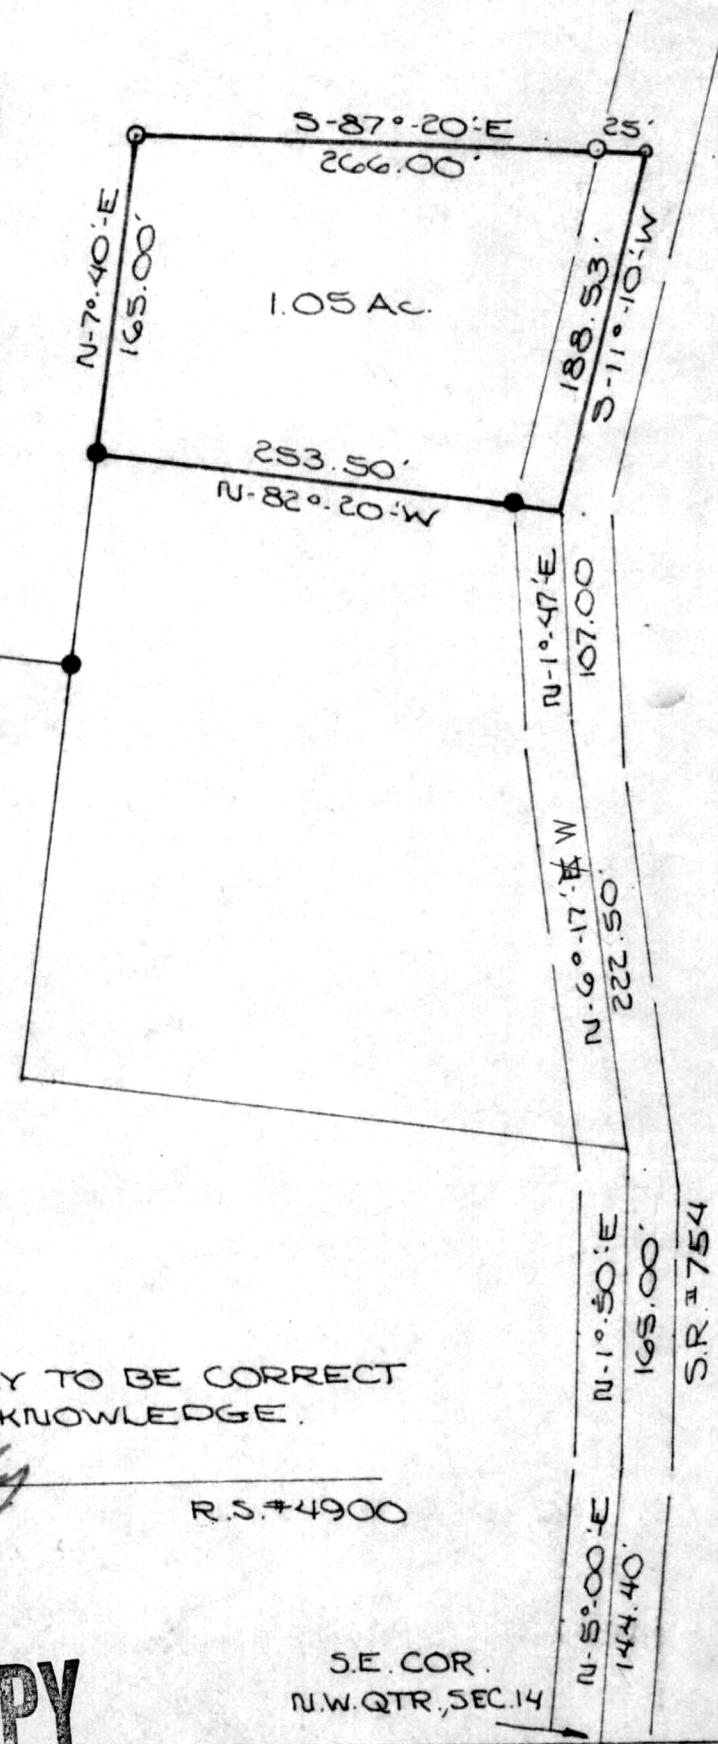

- SCALE 1"=100'
- IRON PIN FOUND
 - IRON PIN SET
 - SPIKE SET

I CERTIFY THIS SURVEY TO BE CORRECT TO THE BEST OF MY KNOWLEDGE.

Clyde E. Purdy
CLYDE E. PURDY R.S. #4900

MAP OFFICE COPY

S.E. COR.
N.W. QTR., SEC. 14