


# WM. TERRY BURKEY SURVEYING



JOHN J. MILLER SURVEY  
S. E. QUARTER SEC. 24  
TOWNSHIP 8 RANGE 5  
CLARK TOWNSHIP  
HOLMES COUNTY, OHIO  
COMPLETED MAY 31, 1975

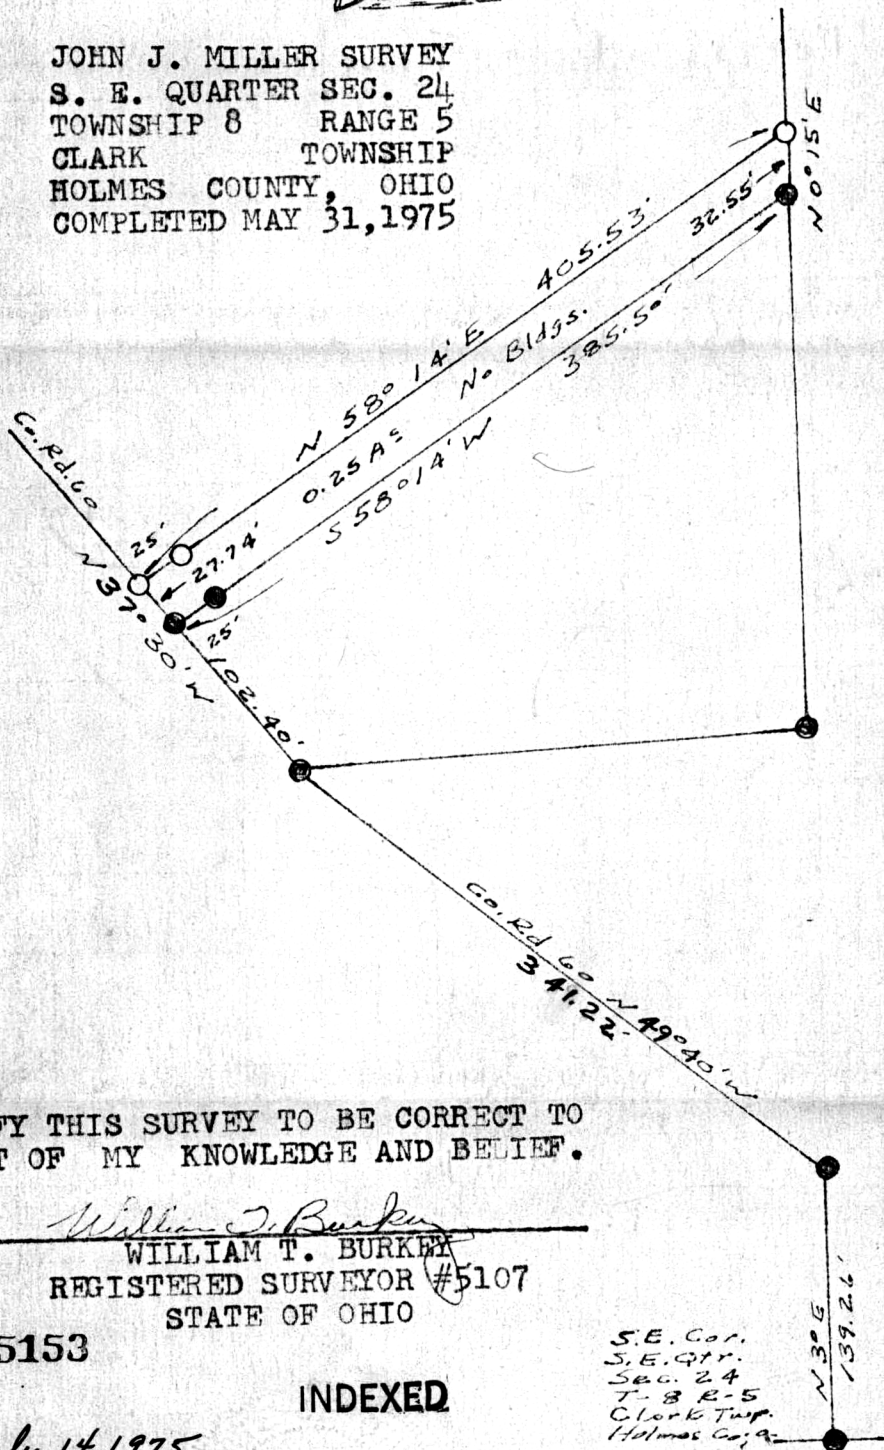

I CERTIFY THIS SURVEY TO BE CORRECT TO THE BEST OF MY KNOWLEDGE AND BELIEF.

SIGNED William T. Burkey  
WILLIAM T. BURKEY  
REGISTERED SURVEYOR #5107  
STATE OF OHIO

105153

INDEXED

REC'D: July 14, 1975  
AT 4:10 O'CLOCK PM  
RECORDED: July 15, 1975  
HOLMES CO plat VOL. 7 PG. 477

FEE: \$ 2.00  
Richard Graves RECORDER  
Deed Vol. 191-Pg. 265

## MAP OFFICE COPY