


THE COSHOCTON LAND SURVEYING SERVICE

233 S. FOURTH ST.

COSHOCTON, OHIO 43812

BEING PART OF: LOT 2  
 SEC. 9  
 QUAR. 1st  
 T8N, R9W U.S.M.L.  
 TOWNSHIP RICHLAND  
 COUNTY HOLMES

SURVEY FOR: N. V. Morris  
 DATE: June 27, 1975  
 SCALE: 1" = 200'

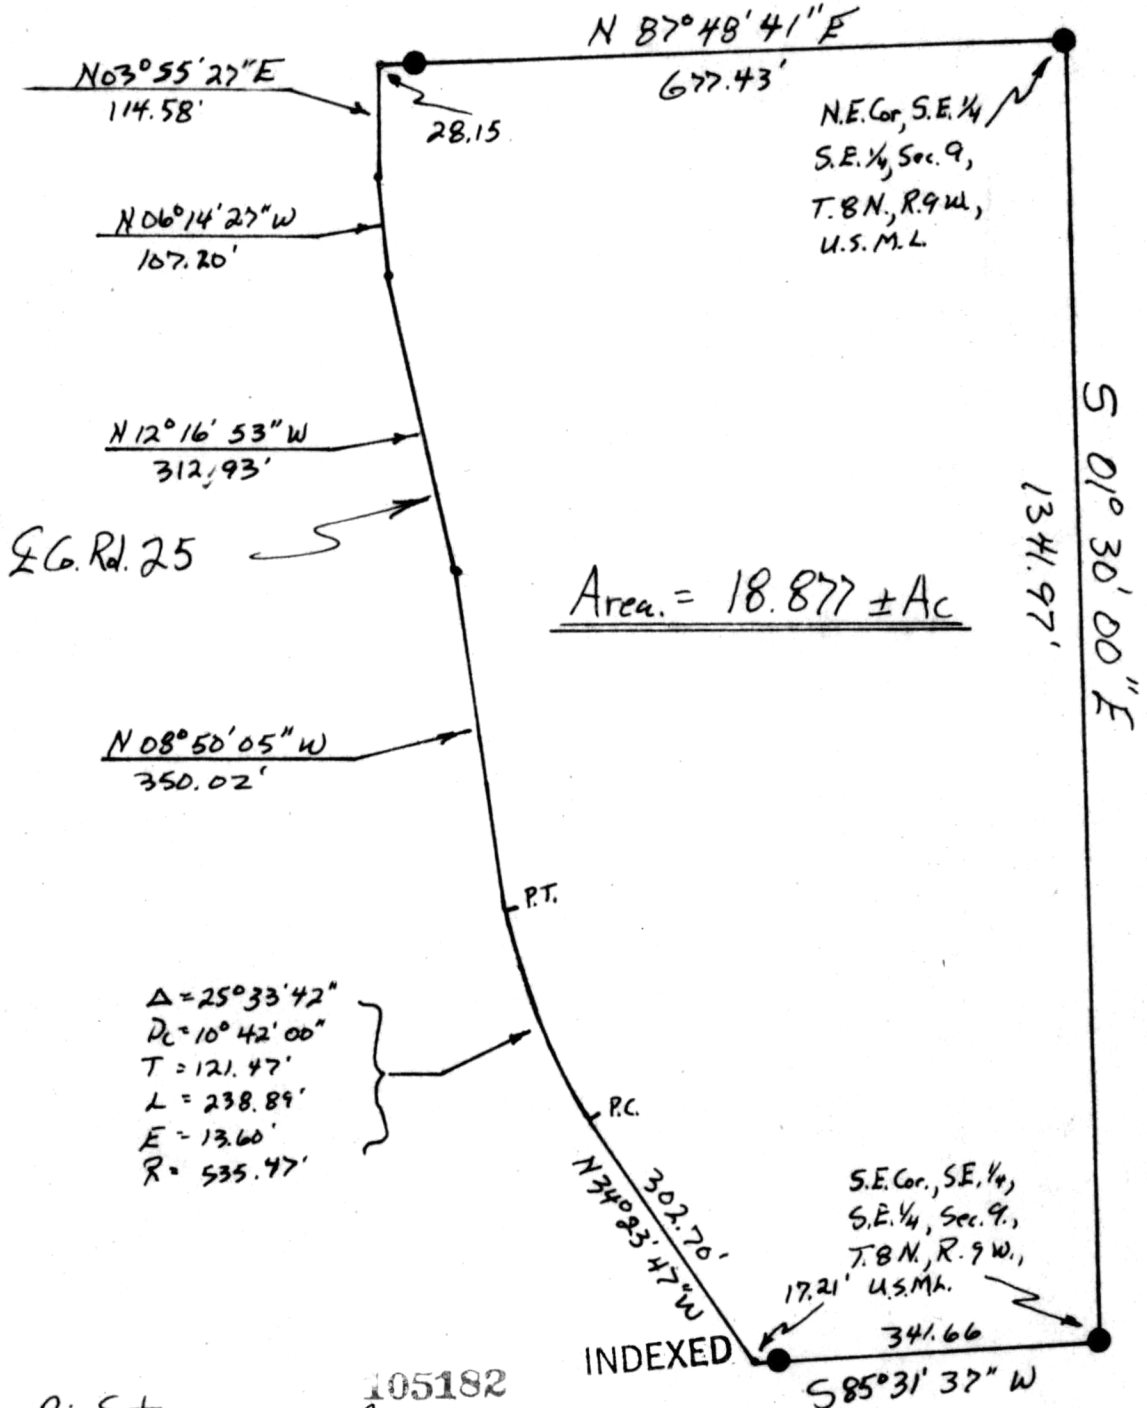

● - Iron Pin Set

105182  
 REC'D: July 18, 1975  
 AT 2:45 O'CLOCK PM  
 RECORDED: July 21, 1975  
 HOLMES CO. Plat VOL. 7 PG. 480  
 FEE: \$ 2.00  
Richard Graven RECORDER  
 (CR)

Deed Vol. 191 Page 287

I hereby certify the above plat to be correct to the best of my knowledge and belief.

MAP OFFICE COPY

THE COSHOCTON LAND SURVEYING SERVICE

Jim [Signature]  
 REGISTERED SURVEYOR 5935

*morris John*