



SURVEY PLAT

for RAYMOND SCHLABACH, Grantor, to JACOB MILLER, Jr. Grantee
 Situated in LOT 17 of 1st. Qtr. Twp., T-9-N., R-6-W, BERLIN TOWNSHIP
 HOLMES COUNTY, OHIO

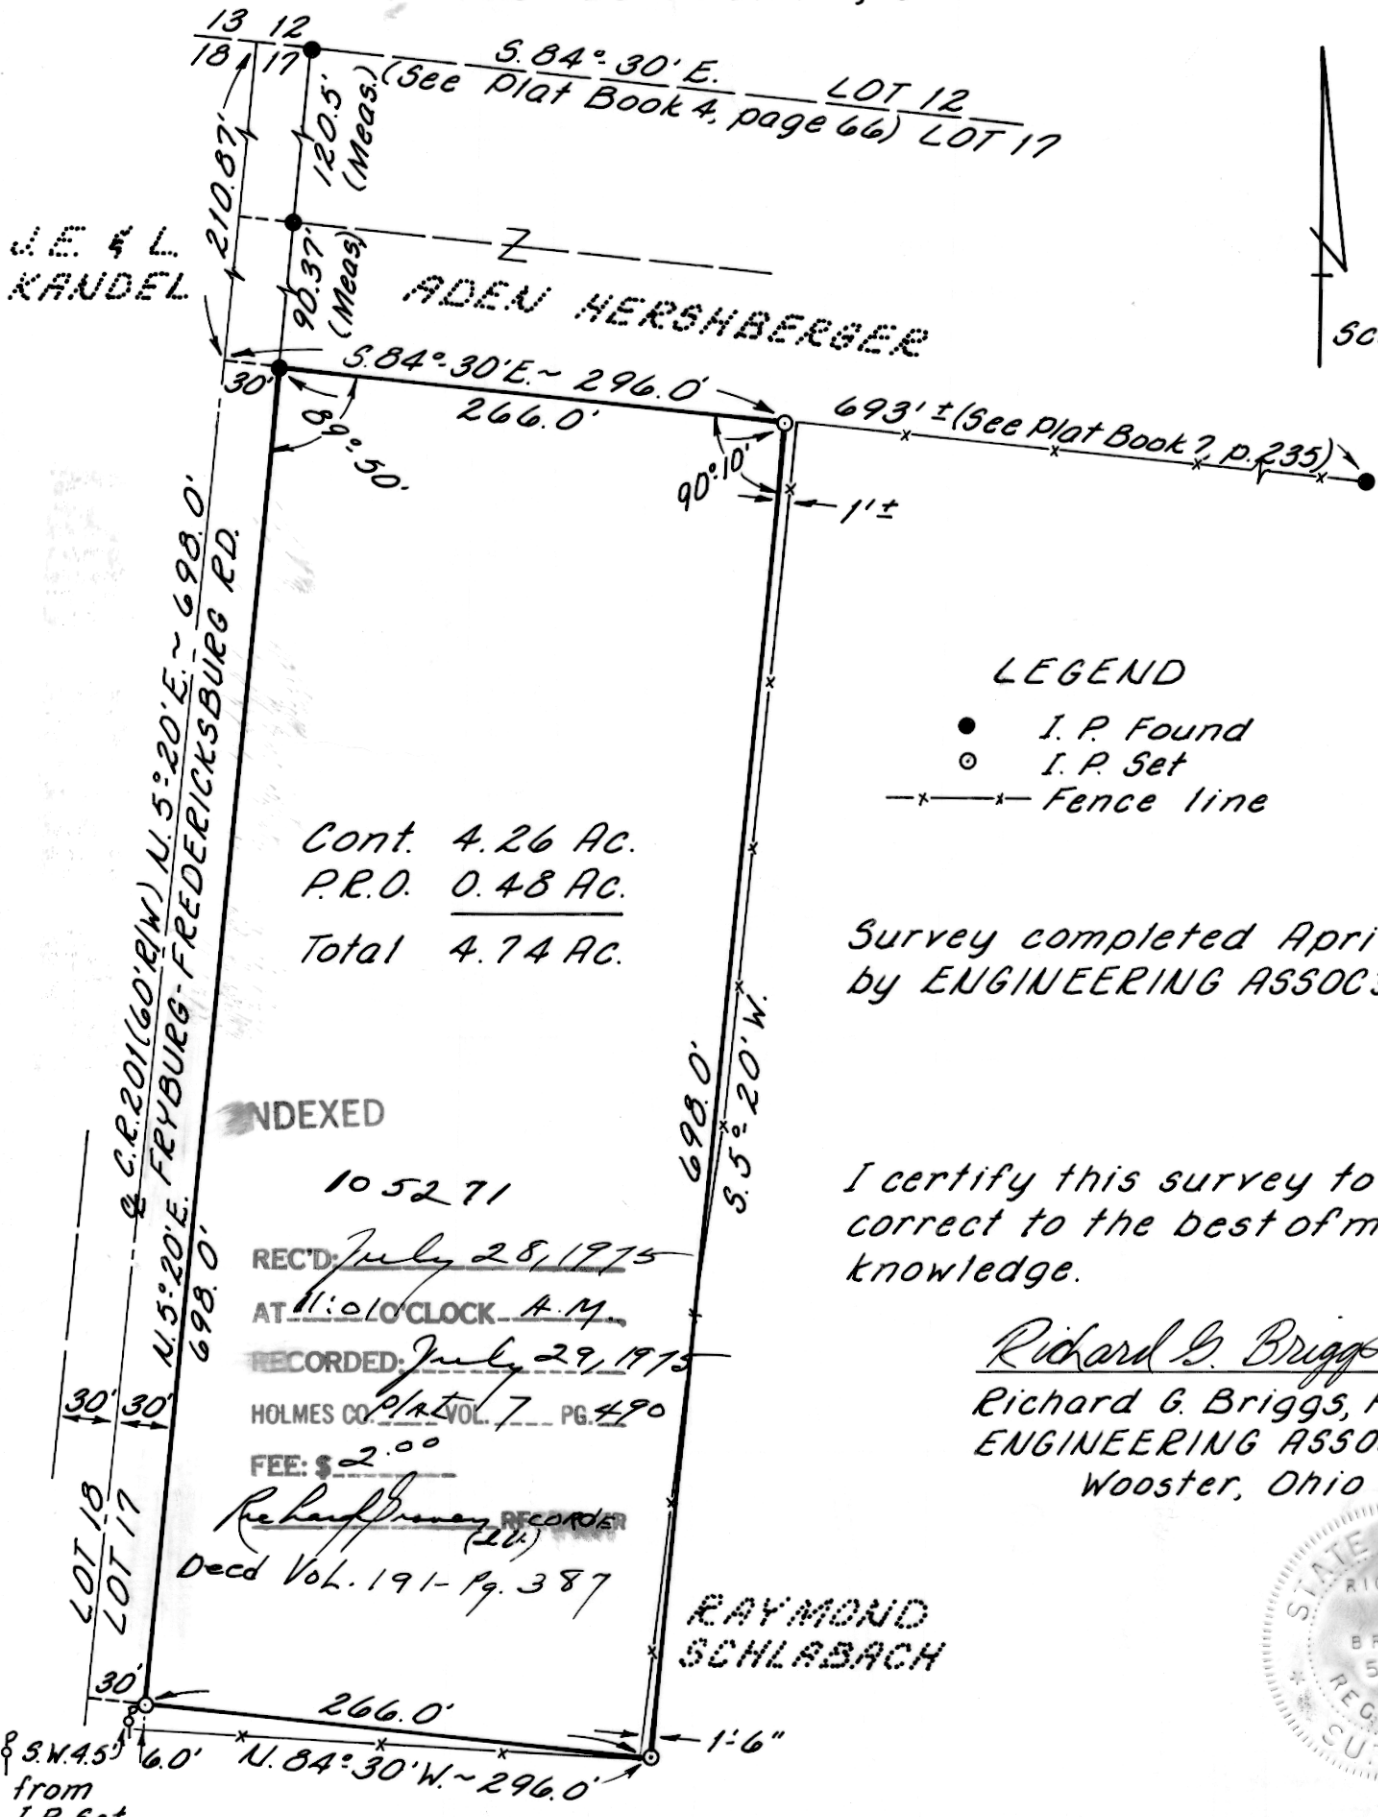

J.E. & L.
KANDEL

ADEN HERSHBERGER

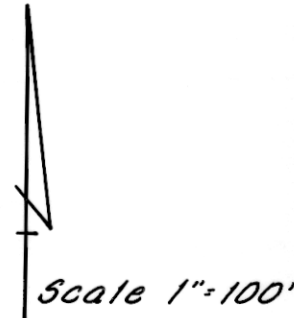

Cont. 4.26 AC.
 P.R.O. 0.48 AC.
 Total 4.74 AC.

- LEGEND**
- I. P. Found
 - I. P. Set
 - x-x- Fence line

Survey completed April 28, 1975
 by ENGINEERING ASSOC'S., LTD.

INDEXED
 105271
 REC'D: July 28, 1975
 AT 11:01 O'CLOCK A.M.
 RECORDED: July 29, 1975
 HOLMES CO. Plat. VOL. 7 PG. 490
 FEE: \$ 2.00
 Richard G. Briggs, Recorder
 Decd Vol. 191- Pg. 387

I certify this survey to be
 correct to the best of my
 knowledge.

Richard G. Briggs
 Richard G. Briggs, P.S. 5867
 ENGINEERING ASSOC'S. LTD.
 Wooster, Ohio

RAYMOND
 SCHLABACH



3' N. 45° W. 6.0' from I.P. Set.