




WM. TERRY BURKEY SURVEYING

REYNOLDS TO STUTZMAN SURVEY
 N. E. QUARTER SECTION 29
 TOWNSHIP 18 RANGE 14
 RIPLEY TOWNSHIP
 HOLMES COUNTY, OHIO
 COMPLETED JULY 11, 1975

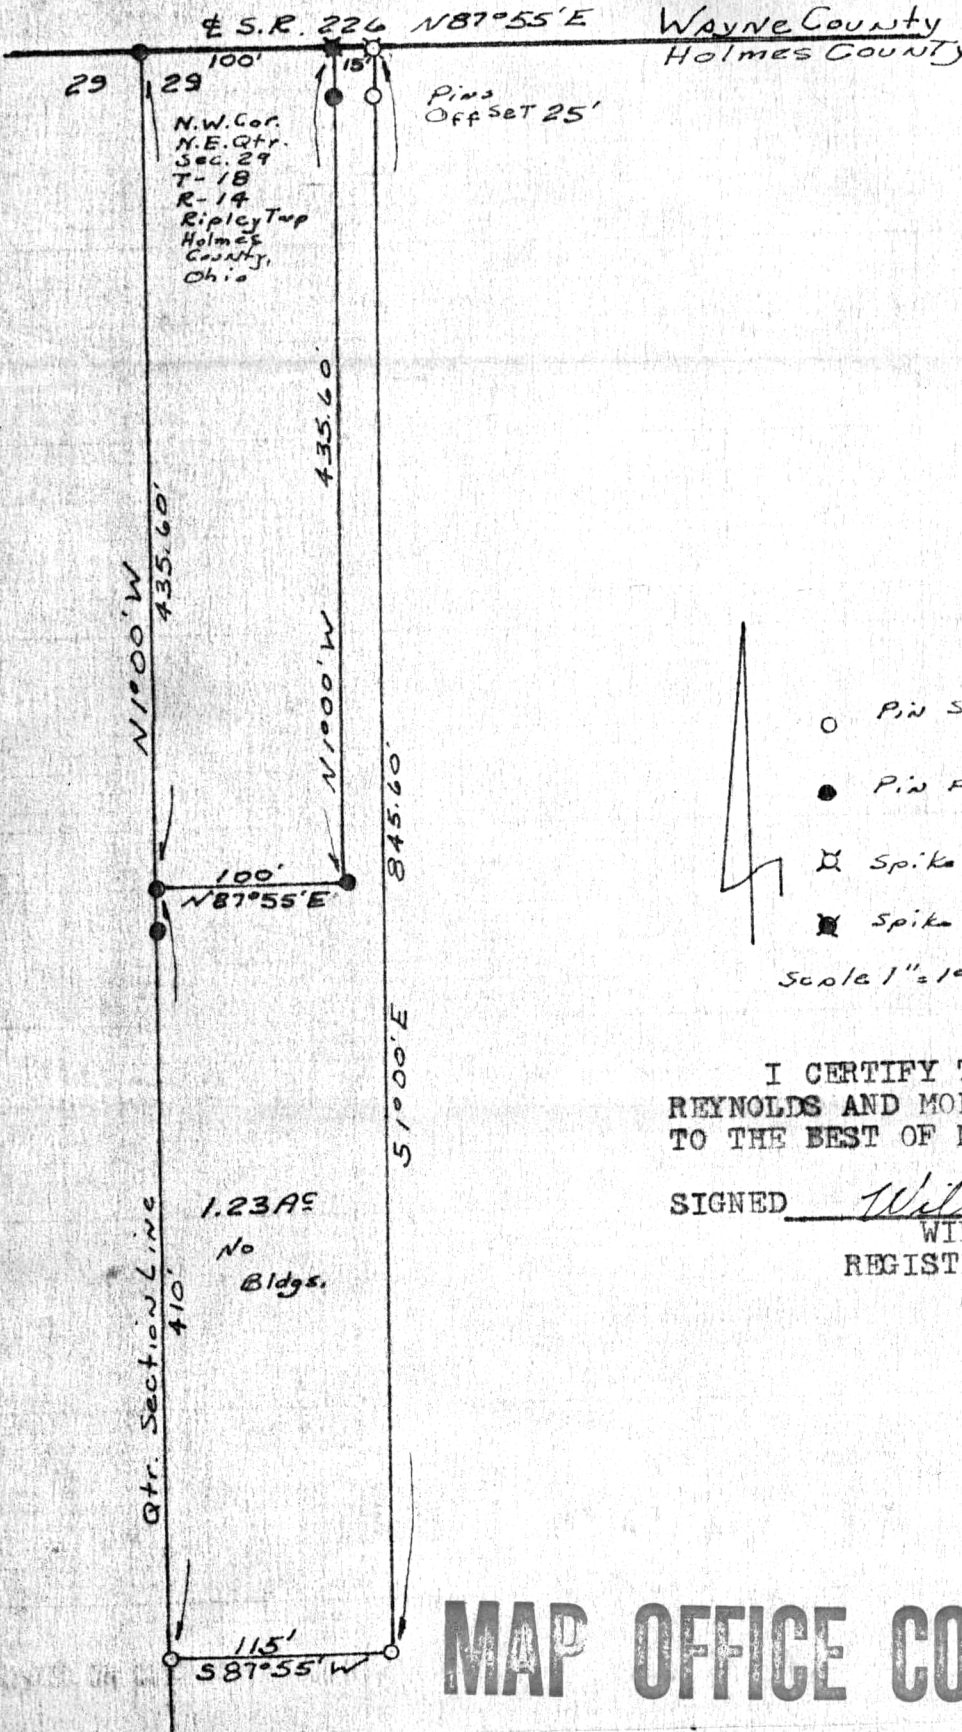

105342

INDEXED

REC'D: Aug 4, 1975

AT 10:31 O'CLOCK - AM

RECORDED: Aug 4, 1975

HOLMES CO. Plat VOL. 7 PG. 493

FEE: \$2.00

Richard Green REC'D
 (KR)

Deed Vol. 191-Pg. 447

- Pin Set
- Pin Fd
- ⊠ Spike Set
- ⊞ Spike Fd

Scale 1" = 100'

I CERTIFY THIS SURVEY MADE FOR HAROLD REYNOLDS AND MONROE STUTZMAN TO BE CORRECT TO THE BEST OF MY KNOWLEDGE AND BELIEF.

SIGNED William T. Burkey
 WILLIAM T. BURKEY
 REGISTERED SURVEYOR #5107
 STATE OF OHIO

MAP OFFICE COPY