


THE COSHOCTON LAND SURVEYING SERVICE

133 S. FOURTH ST.

COSHOCTON, OHIO 43812

BEING PART OF: LOT <sup>N</sup>  
 SEC. 3  
 QUAR. 1<sup>st</sup>  
 T8N, R8W U.S.M.L.  
 TOWNSHIP Killbuck  
 COUNTY Holmes

SURVEY FOR: Dean Boyd  
 DATE: August 1974  
 SCALE: 1" = 50'

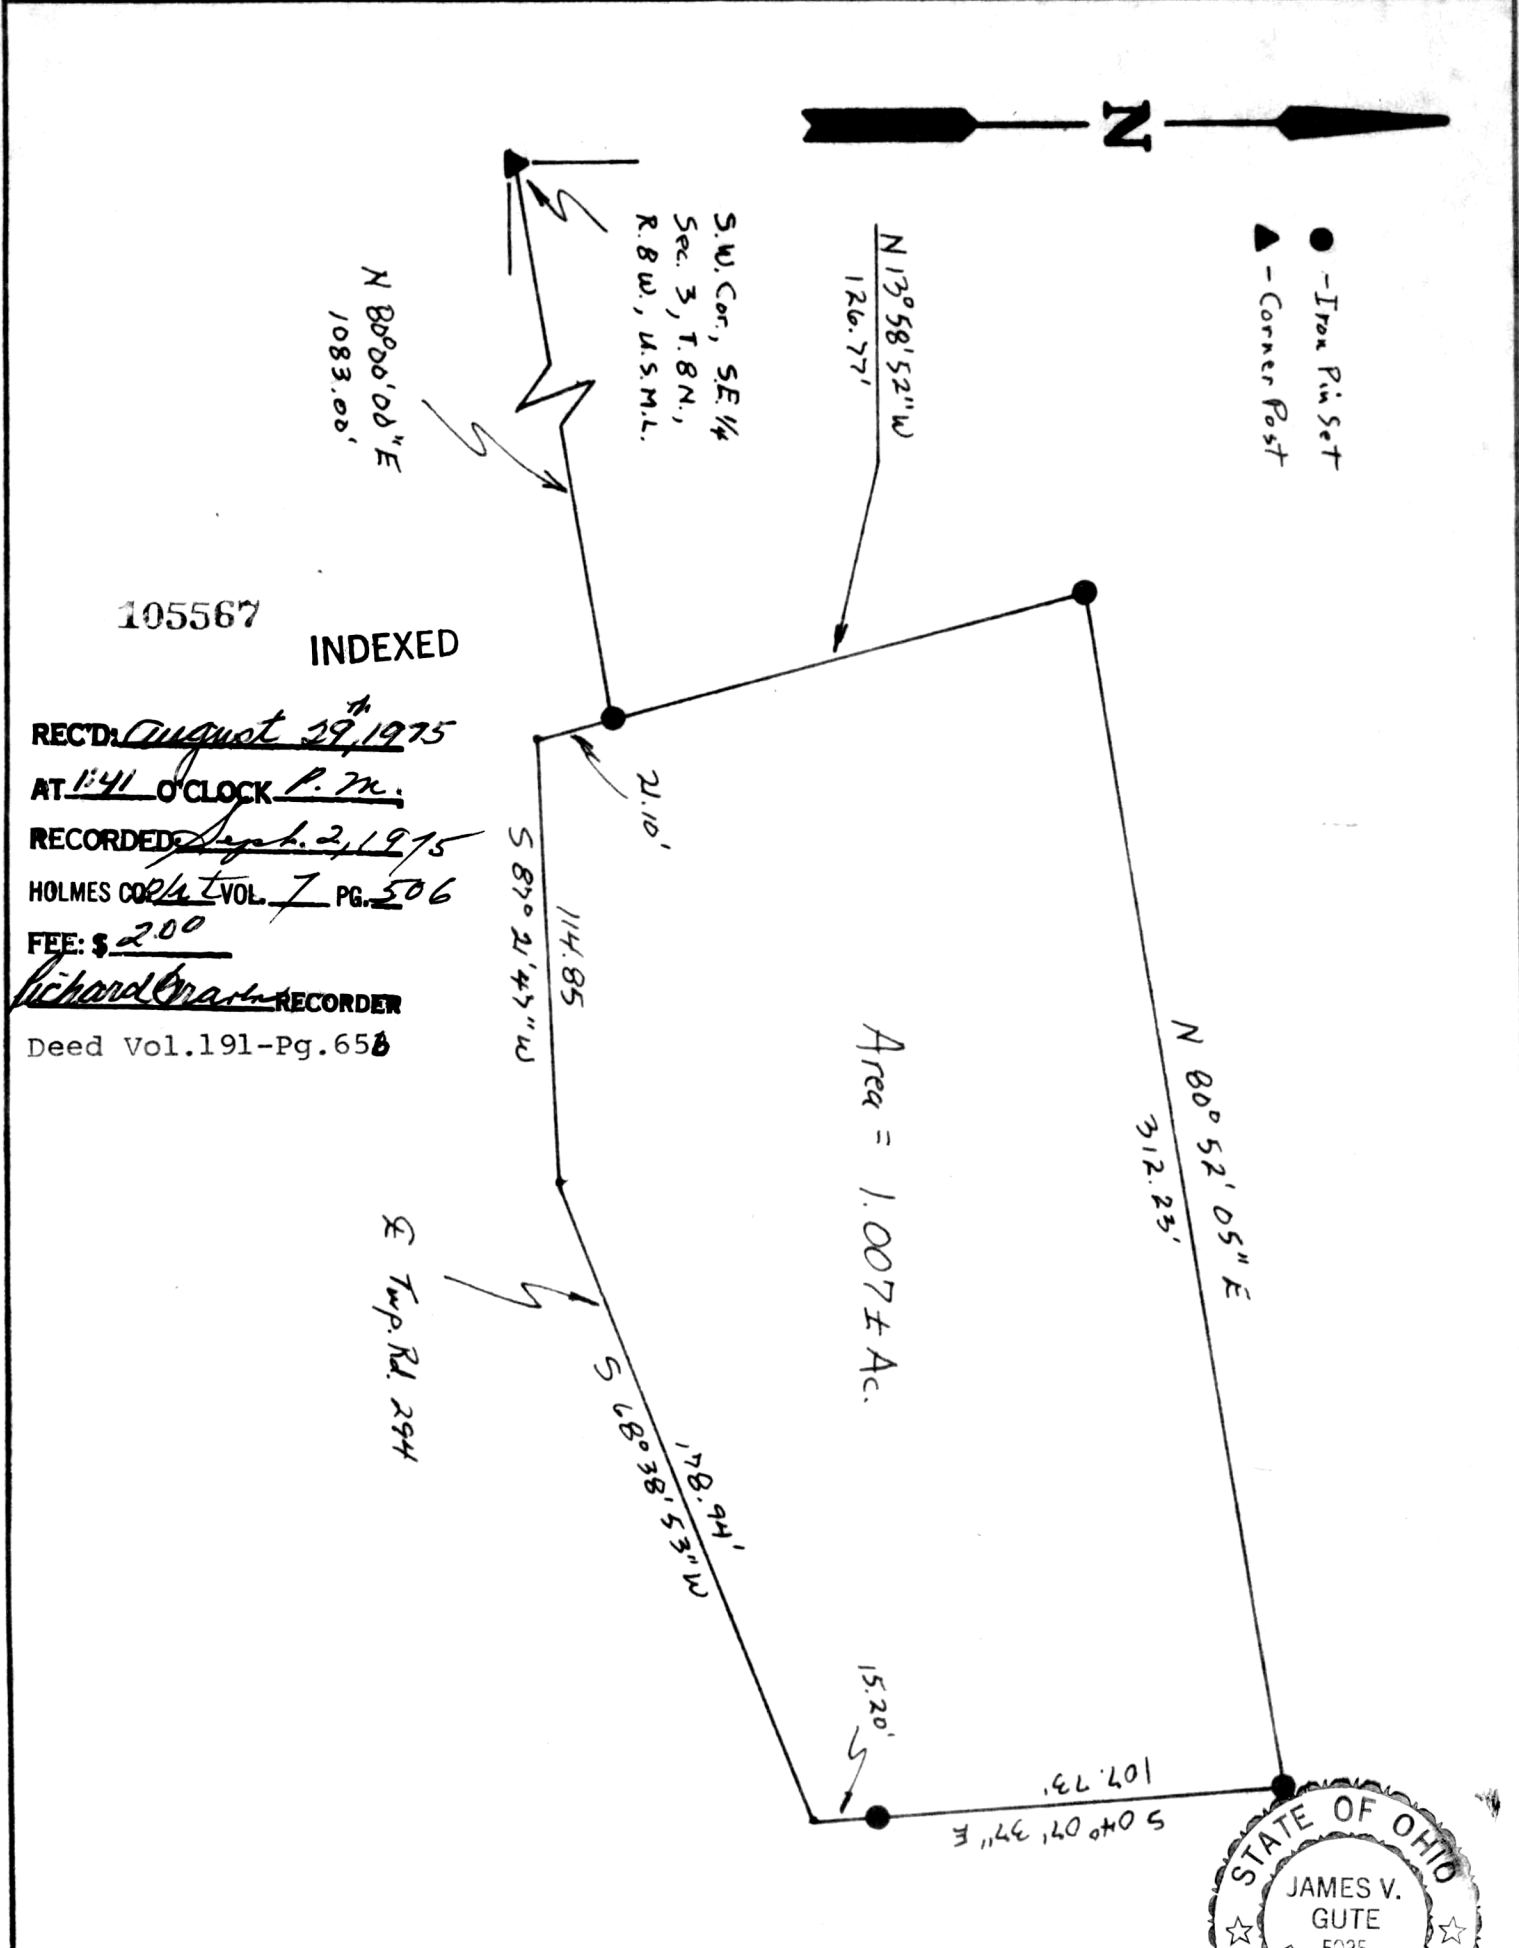


105567

INDEXED

REC'D: August 29, 1975  
 AT 1:41 O'CLOCK P.M.  
 RECORDED: Sept. 2, 1975  
 HOLMES COPY VOL. 7 PG. 506  
 FEE: \$ 2.00  
 Richard Crum RECORDER  
 Deed Vol. 191-Pg. 65B

Area = 1.007 ± Ac.

⊕ Imp. Rd. 294

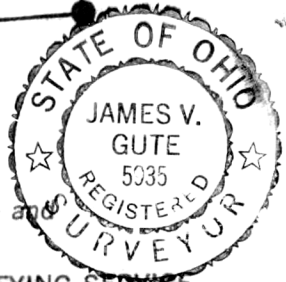

I hereby certify the above plat to be correct to the best of my knowledge and belief.

THE COSHOCTON LAND SURVEYING SERVICE

MAP OFFICE COPY

*James V. Gute*  
 REGISTERED SURVEYOR - 5035