


WM. TERRY BURKEY SURVEYING



10-3-75

WEAVER TO WEAVER SURVEY
 N. W. QUARTER SECTION 7
 TOWNSHIP 9 RANGE 5
 BERLIN TOWNSHIP
 HOLMES COUNTY, OHIO
 COMPLETED Nov. 30, 1974

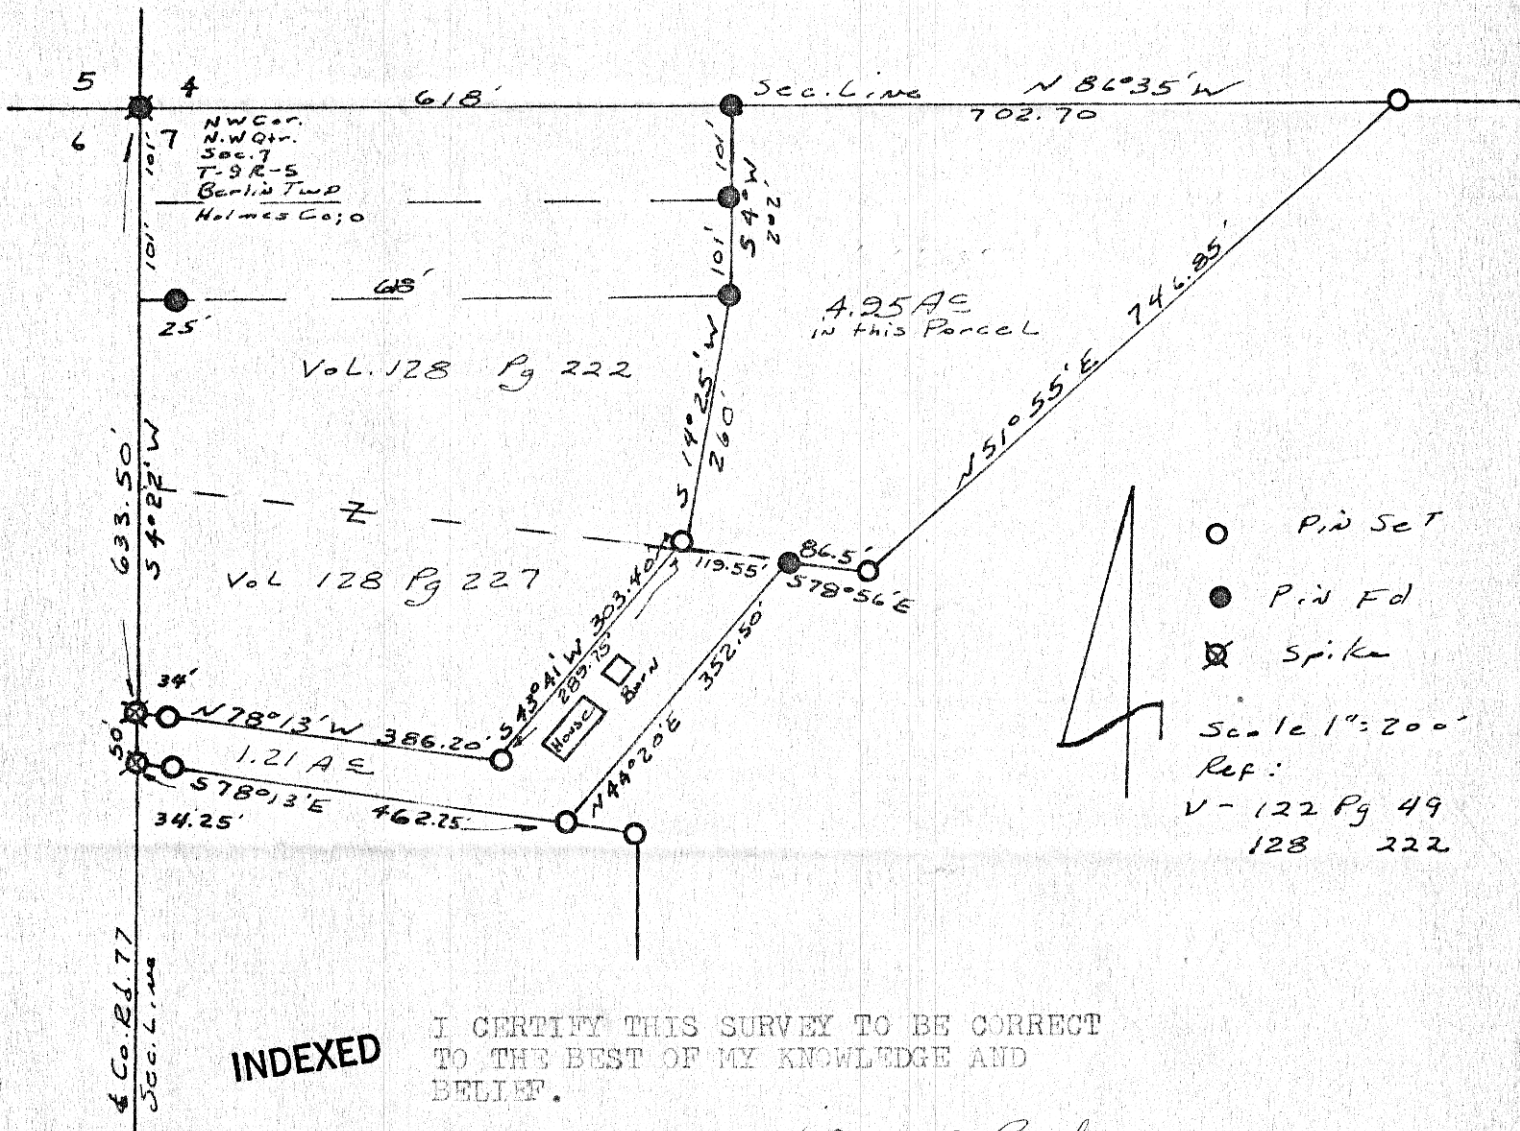

INDEXED

I CERTIFY THIS SURVEY TO BE CORRECT TO THE BEST OF MY KNOWLEDGE AND BELIEF.

SIGNED William T. Burkey
 WILLIAM T. BURKEY
 REGISTERED SURVEYOR #5107
 STATE OF OHIO

105773
 REC'D Sept. 26, 1975
 AT 11:51 O'CLOCK
 RECORDED Sept. 29, 1975
 HOLMES CO. Plat VOL. 7 PG. 517
 FEE: \$ 2.00

Ree Lampson RECORDER
 Deed Vol. 191-Pg. 857

MAP OFFICE COPY