

THE COSHOCTON LAND SURVEYING SERVICE

233 S. FOURTH ST.

COSHOCTON, OHIO 43812

BEING PART OF: LOT 34  
 SEC. ~  
 QUAR. 4th  
 T 9 N, R 9 W  
 TOWNSHIP Knox  
 COUNTY HOLMES, U.S.A.C.


SURVEY FOR: ROBERT GANDEE

DATE: 12/75

SCALE: 1" = 100'

106550 INDEXED

RECT'D Dec. 31, 1975  
 AT 11:49 O'CLOCK A.M.  
 RECORDED: Jan. 5, 1976  
 HOLMES CO. Plat VOL. 7 PG. 556.  
 FEE: \$ 2.00  
Robert G. ... RECORDER  
 (S.H.)

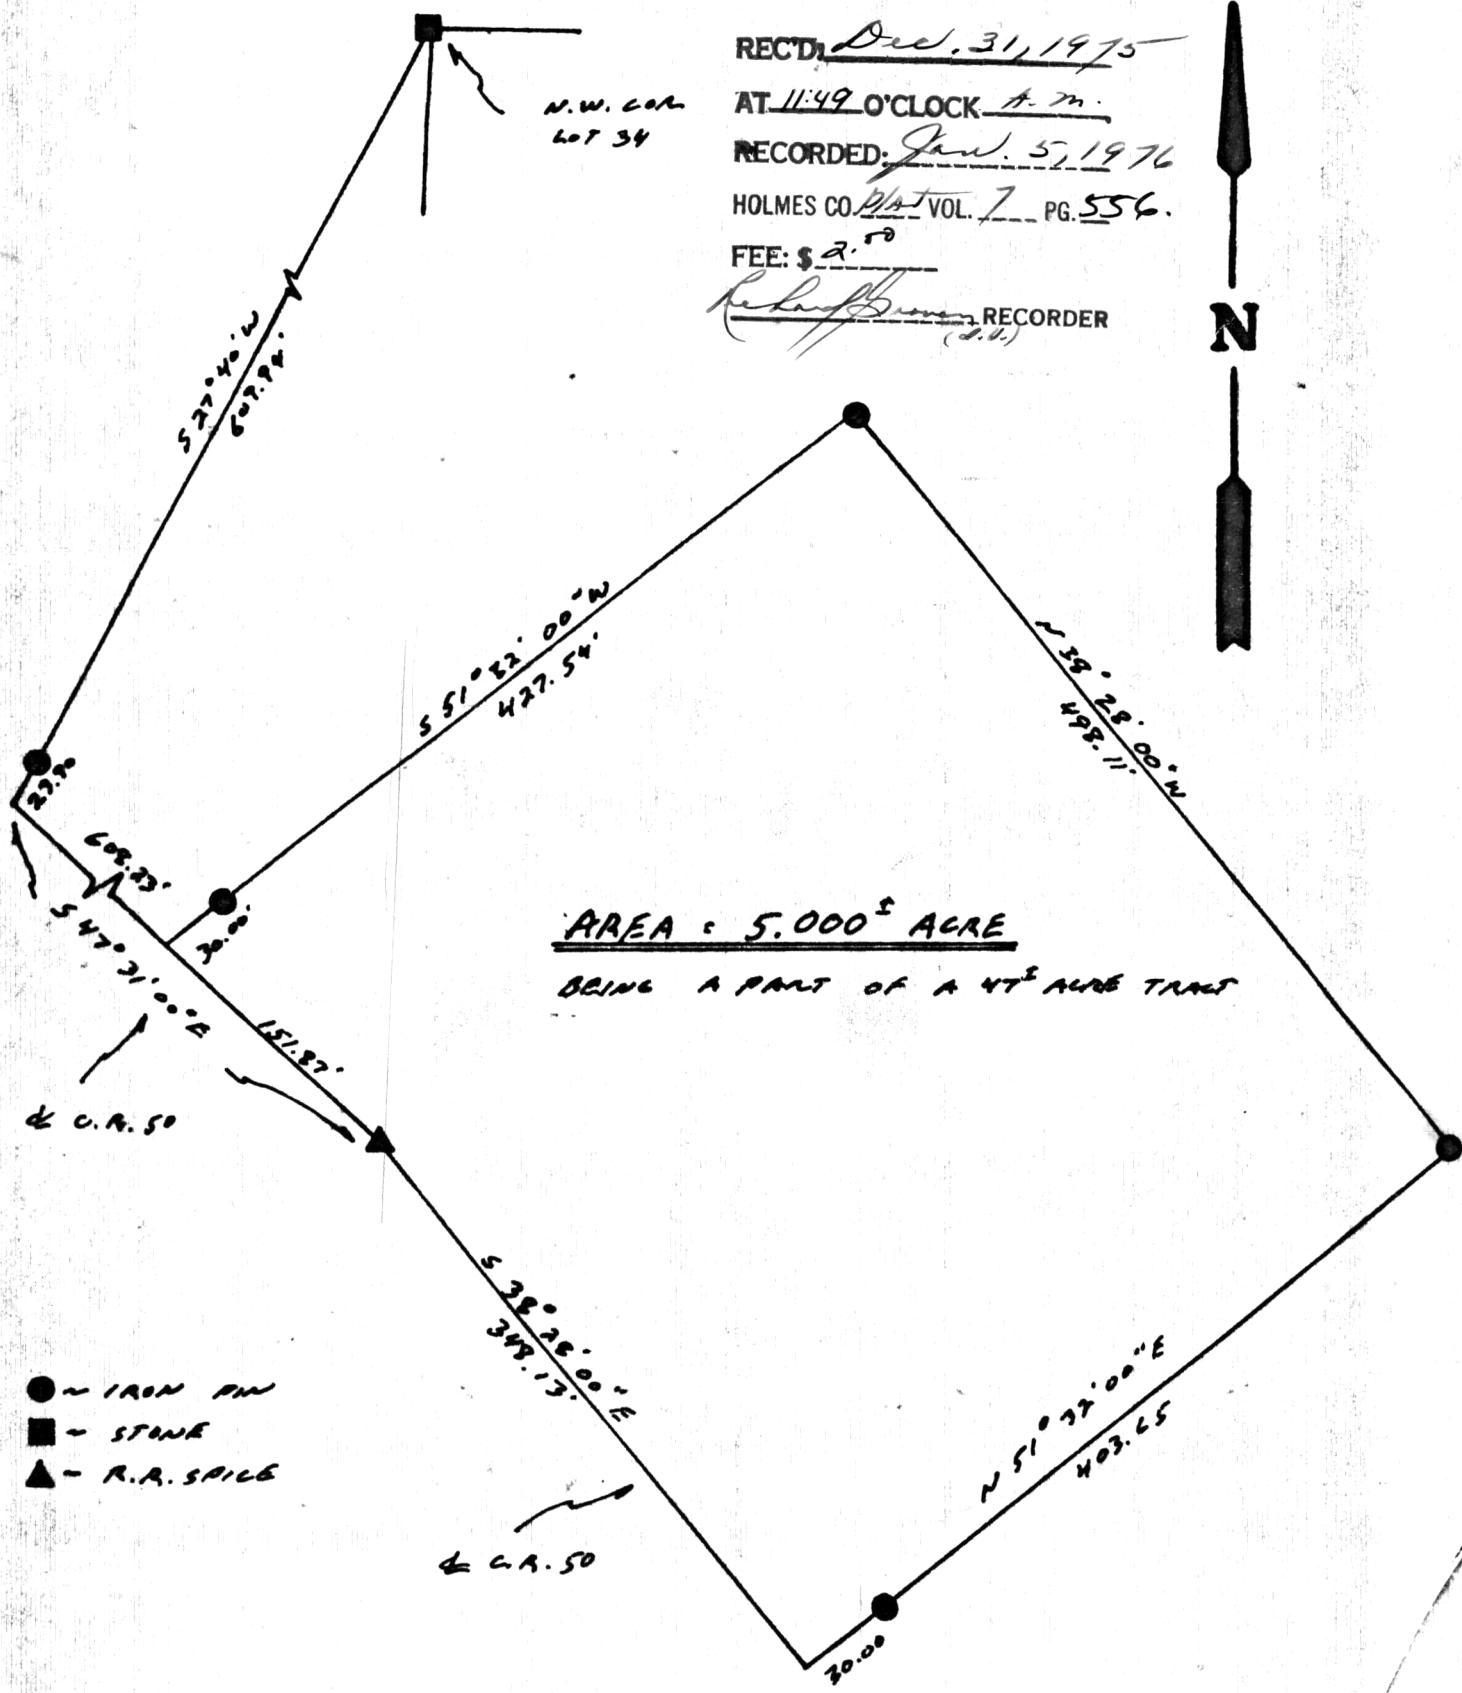

AREA = 5.000<sup>±</sup> ACRE  
 BEING A PART OF A 47<sup>±</sup> ACRE TRACT

- - IRON PIN
- - STONE
- ▲ - R.R. SPICE

To  
 LEWIS W.  
 DORA THARP

I hereby certify the above plat to be correct to the best of my knowledge and belief.

THE COSHOCTON LAND SURVEYING SERVICE

MAP OFFICE COPY

Jan ...  
 REGISTERED SURVEYOR 5935

FROM ROBERT W. & MILDRED I. GANDEE