


WALNUT CREEK TWP.
S.E. SEC. 13, R-5W, T-9N
HOLMES COUNTY, OHIO

106605 INDEXED


REC'D: Jan 15-76
AT 10:15 O'CLOCK A.M.
RECORDED: Jan 15-76
HOLMES CO. Vol 7 PG. 557
FEE: \$ 2.00
Richard C. Waoster RECORDER
J.B.
Deed Vol. 192-Pg. 775

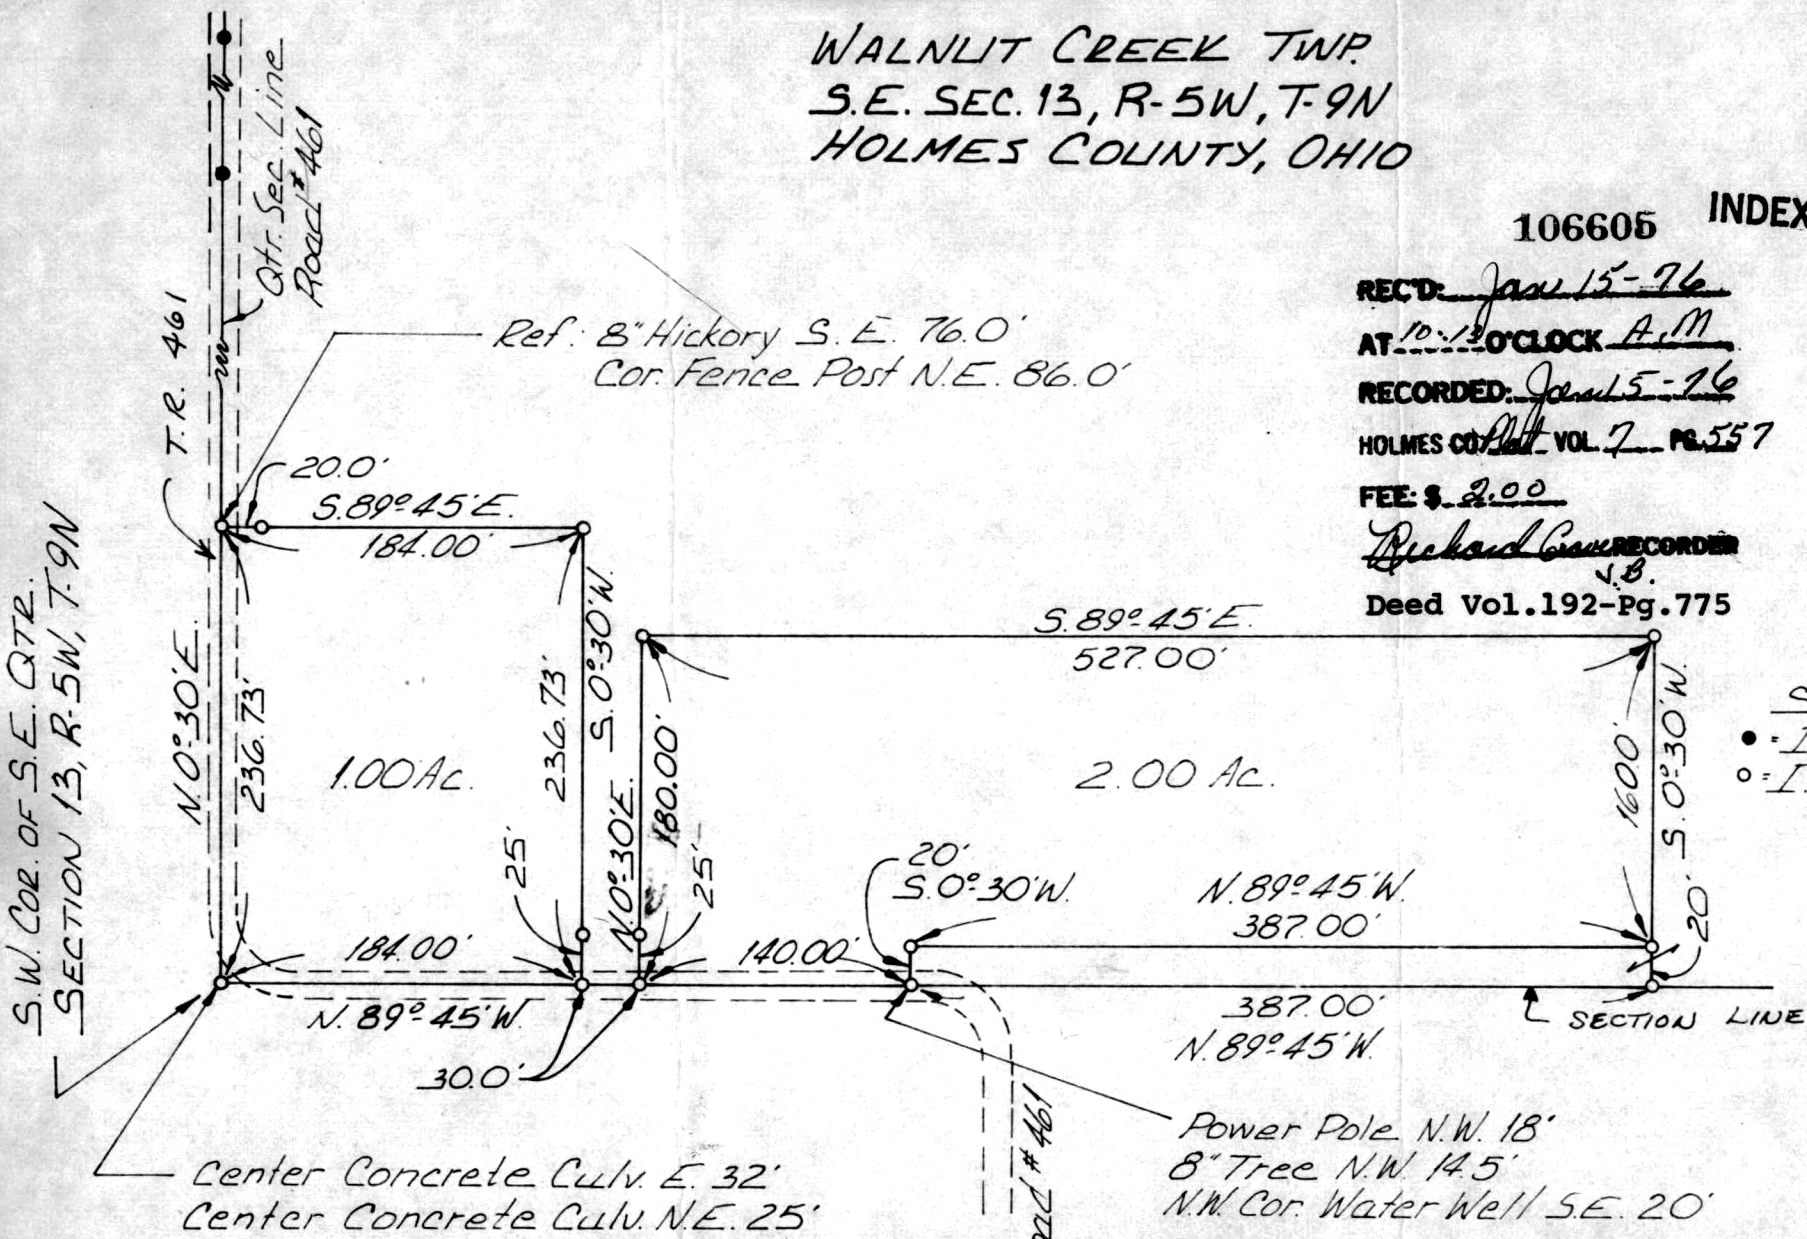

Scale 1"=100'
• = I.P. Pd.
○ = I.P. Set

I Certify This Plat to be a Correct Return
of Field Notes of a Survey in The S.E. Qtr.
Sec. 13, R-5W, T-9N Walnut Creek Twp.
Holmes Co. Ohio For Ervin Schrock
Made May 6, 1974

Richard J. McDaid
RICHARD J. MCDaid P.S.#5009

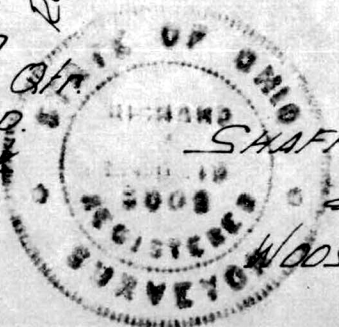

SW-1610
SHAFFER, JOHNSTON, LICHTENWALTER
& ASSOC.
Waoster, J.B.

MAP OFFICE COPY