


WILES-HAMILTON SURVEY
 EAST HALF SECTION #4
 TOWNSHIP 19 RANGE 15
 WASHINGTON TOWNSHIP
 HOLMES COUNTY, OHIO
 COMPLETED JAN. 17, 1976

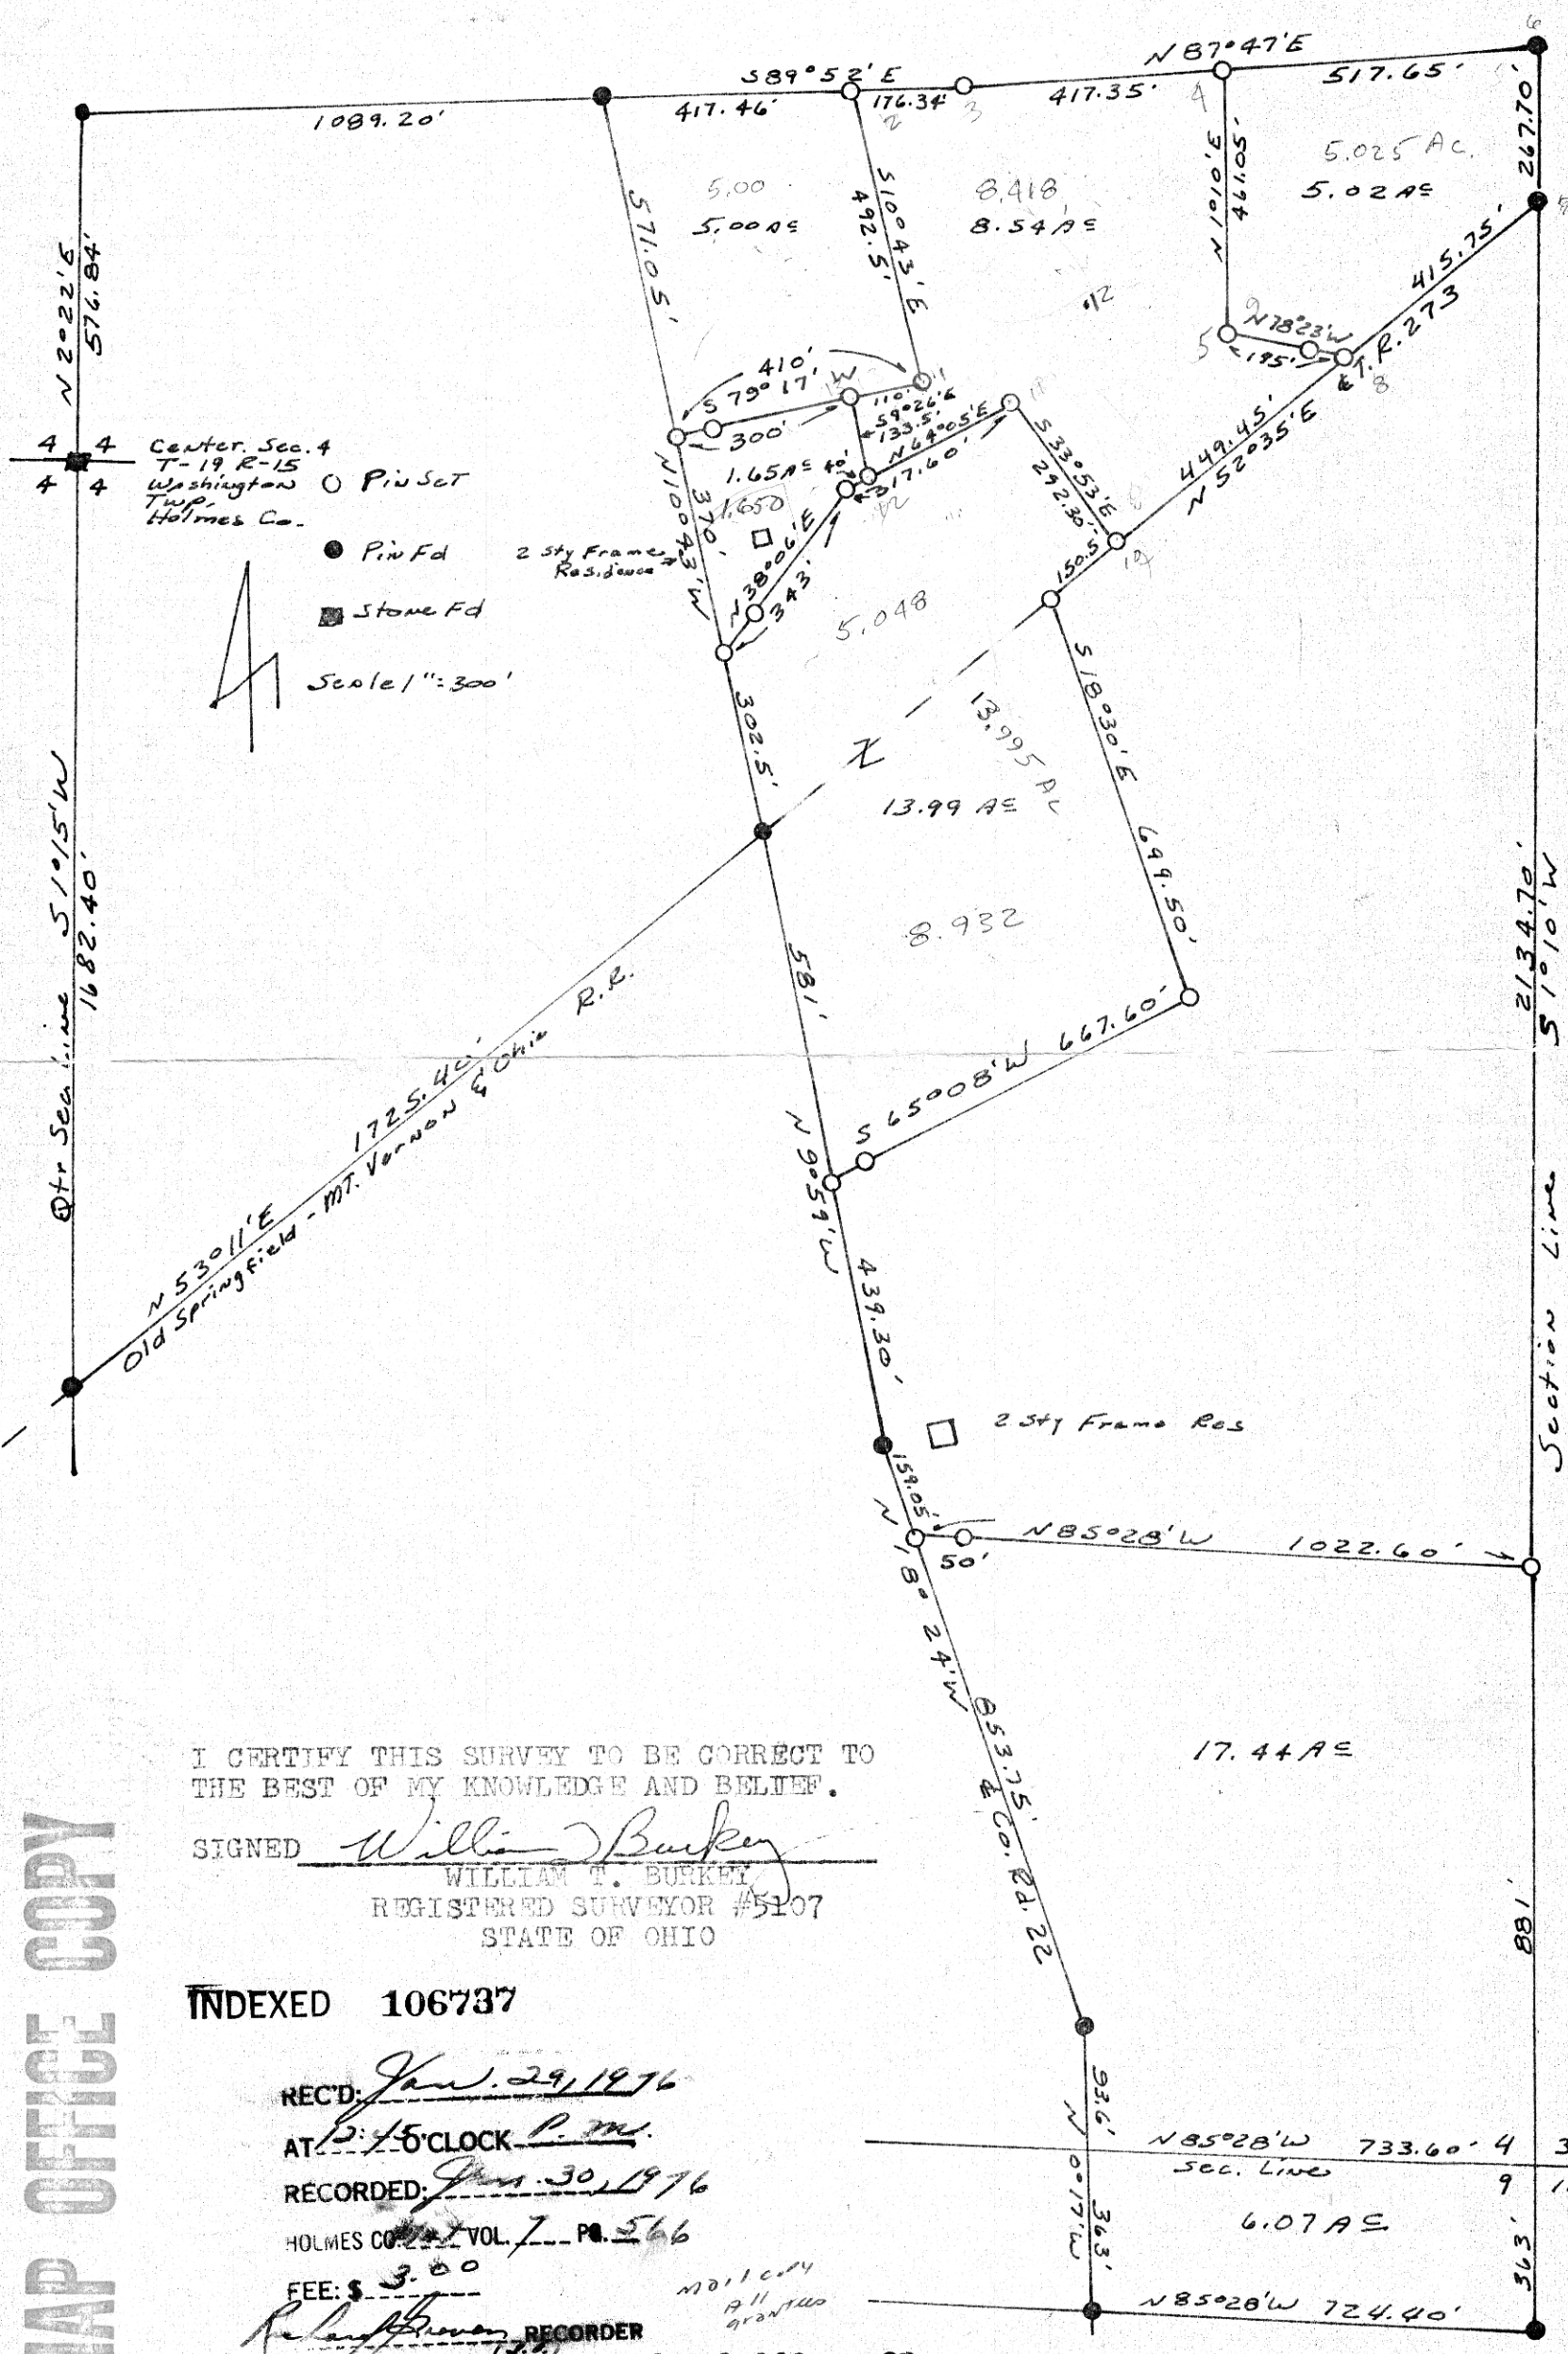

I CERTIFY THIS SURVEY TO BE CORRECT TO THE BEST OF MY KNOWLEDGE AND BELIEF.
 SIGNED William T. Burkey
 WILLIAM T. BURKEY
 REGISTERED SURVEYOR #5107
 STATE OF OHIO

INDEXED 106737

REC'D: Jan. 29, 1976
 AT: 12:45 CLOCK P.M.
 RECORDED: Jan. 30, 1976
 HOLMES CO. VOL. 7 PG. 566
 FEE: \$ 3.00

Reliance RECORDER
 15x10
 Deed Vol. 193-Pg. 80

MAP OFFICE COPY