


ASHLAND COUNTY  
HOLMES COUNTY

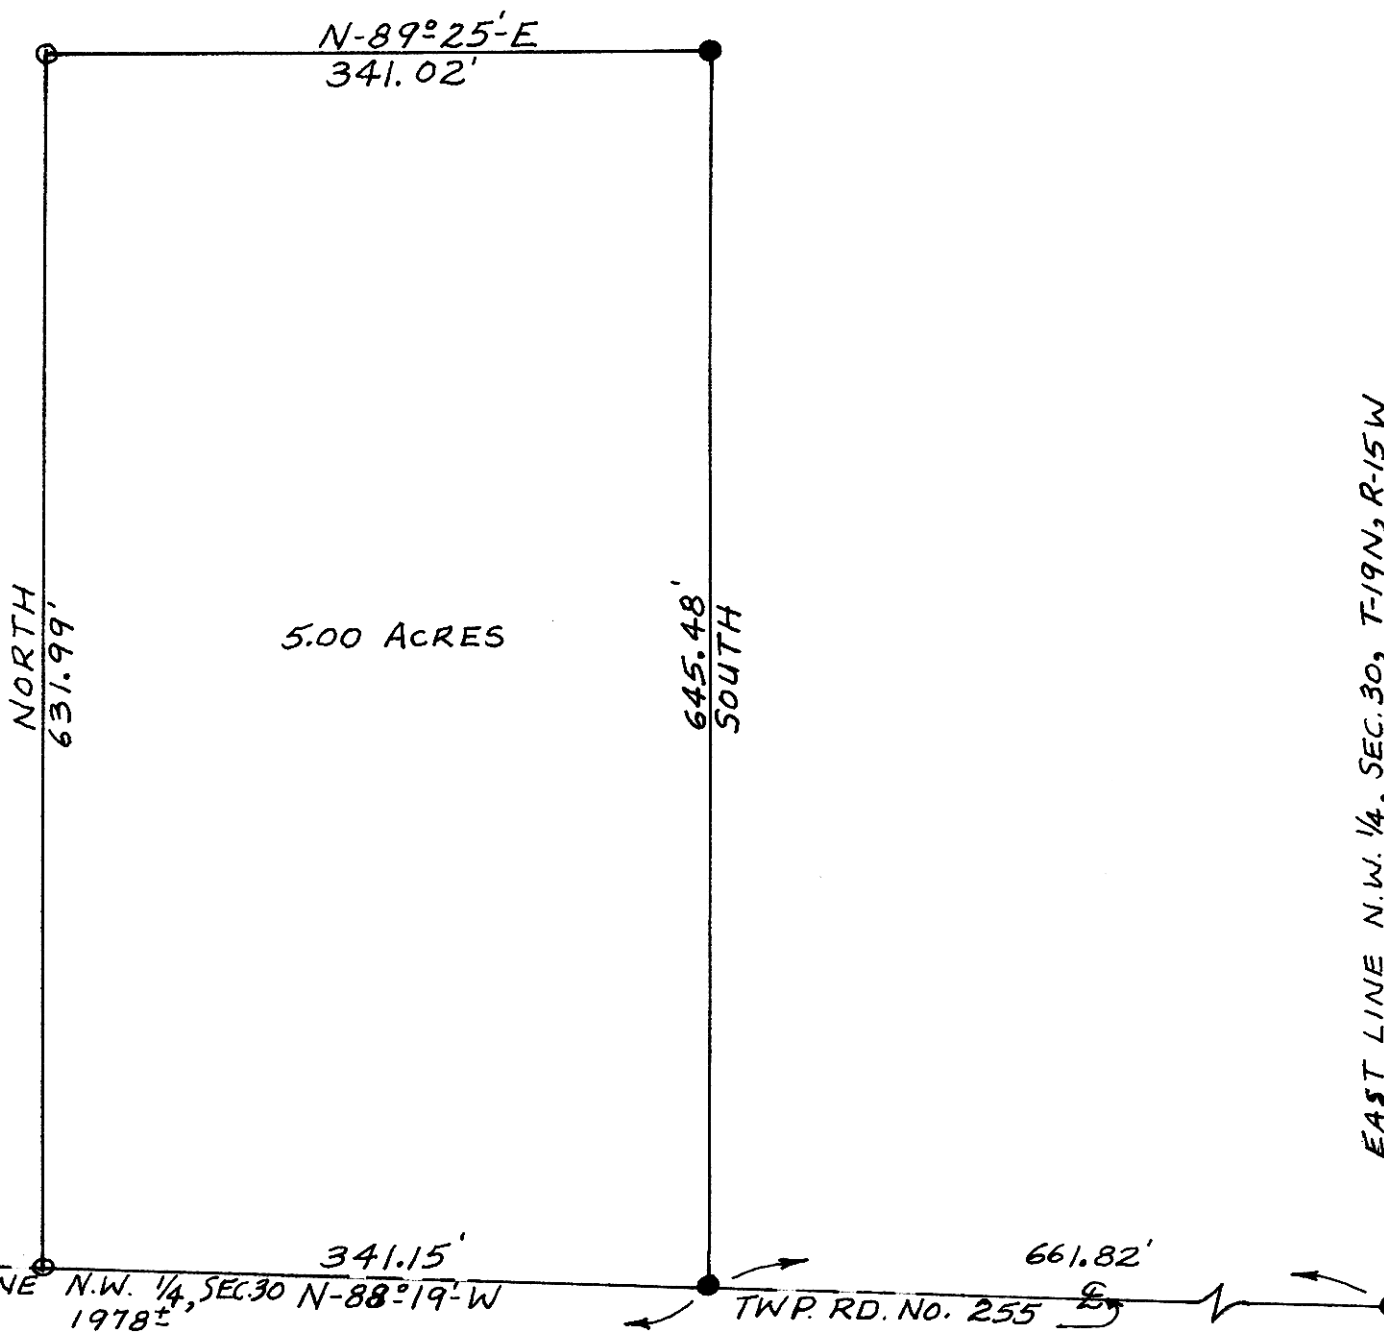

SYMBOLS:

IRON PIN FND. ●  
IRON PIN SET ○

106795

INDEXED

RECTD. February 9, 1976

AT 8:54 O'CLOCK A.M.

RECORDED February 9, 1976

HOLMES CO. Plat VOL. 7 PG. 570

PER 338

Richard Orner RECORDER

13x13x2



William L. Fox  
WILLIAM L. FOX, SURVEYOR  
REGISTRATION NO. 5878

NORTHWEST QUARTER SEC. 30, T-19N, R-15 W  
KNOX TOWNSHIP HOLMES COUNTY, OHIO

SCALE: 1" = 50'

APPROVED BY:

DRAWN BY W.L.F.

DATE: Dec. 23, 1975

REVISED

SURVEY MADE BY: WILLIAM L. FOX, REG. SURVEYOR  
#5878

SURVEY MADE FOR: JOHN BUSH, OWNER

DRAWING NUMBER