

THE COSHOCTON LAND SURVEYING SERVICE

233 S. FOURTH ST.


COSHOCTON, OHIO 43812

BEING PART OF: LOT 2
 SEC. ~
 QUAR. 3rd
 T9N, R7W U.S.M.L.
 TOWNSHIP Hardy
 COUNTY Holmes

SURVEY FOR: Robin Logsdon

DATE: October 1975

SCALE: 1" = 100'

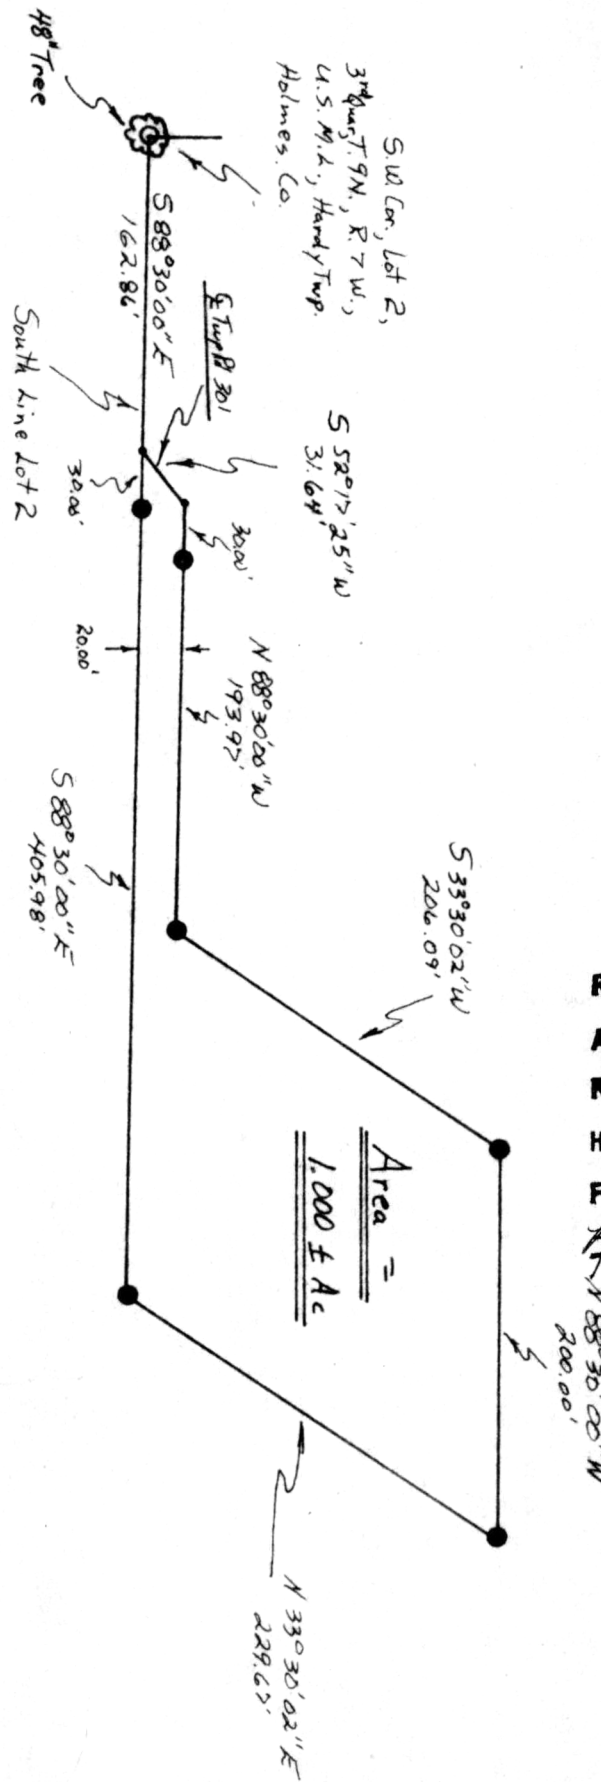

INDEXED

106844

RECD: February 17, 1976

AT 3:43 O'CLOCK P.M.

RECORDED: February 18, 1976

HOLMES CO. Plat VOL 7 PG. 571

FEE: \$ 2.00

Richard Haven, RECORDER

(Jal) with CINDERELLA

Deed Vol.193 Pg.182



I hereby certify the above plat to be correct to the best of my knowledge and belief.

THE COSHOCTON LAND SURVEYING SERVICE

[Signature]
 REGISTERED SURVEYOR 5935

MAP OFFICE COPY