

BEGIN DESCRIPTION

- LEGEND**
- Iron Pipe found
 - Iron Pipe Set: 1/2" black w/ yellow cap marked SANFORD 5424




SURVEY PLAT MAP
 SPLIT OFF PART
 OF LOT - 25
 PHASE - 1 WALLY HIGHLAND
 DEVELOPMENT

I hereby certify that this plat is a true delineation
 of a survey by Sanford & Schneider, Surveyors
 Date 3/18/76 Robert A. Sanford P.S.
 Robert A. Sanford P.S.
 Registered Surveyor No. 5424

RIDGEVIEW DRIVE

SOUTH RIDGE DR.

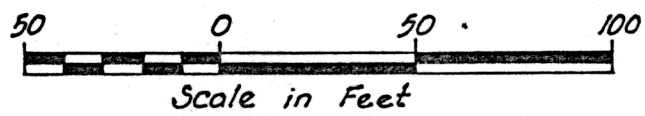

107112 INDEXED
 REC'D: March 25, 1976
 AT 1:13 O'CLOCK P.M.
 RECORDED: Mar. 25, 1976
 HOLMES CO. PLAT VOL 7 PG. 587
 FEE: \$ 2.00
Robert A. Sanford RECORDER
 (P.S.)

Knox Twp., SW 1/4 Sec-20, T-19., R-16W, Holmes Co, Ohio Phase-1 Wally Highland Development Volume 2 Page 138		
SCALE: 1" = 50'	APPROVED BY:	DRAWN BY R.A.S.
DATE: 3-18-76		REVISED
The Split Was Made At Request Of Francis C. Smith, Atty.		
SANFORD & SCHNEIDER, SURVEYORS ASHLAND, OHIO		DRAWING NUMBER 201