

THE COSHOCTON LAND SURVEYING SERVICE

133 S. FOURTH ST.


COSHOCTON, OHIO 43812

BEING PART OF: LOT 1
 SEC. ~
 QUAR. 4^{EM}
 T9N, R9W
 TOWNSHIP KNOX
 COUNTY HOLMES, U.S.M.L.

SURVEY FOR: DEAN BOYD

DATE: 3/76

SCALE: 1" = 200'

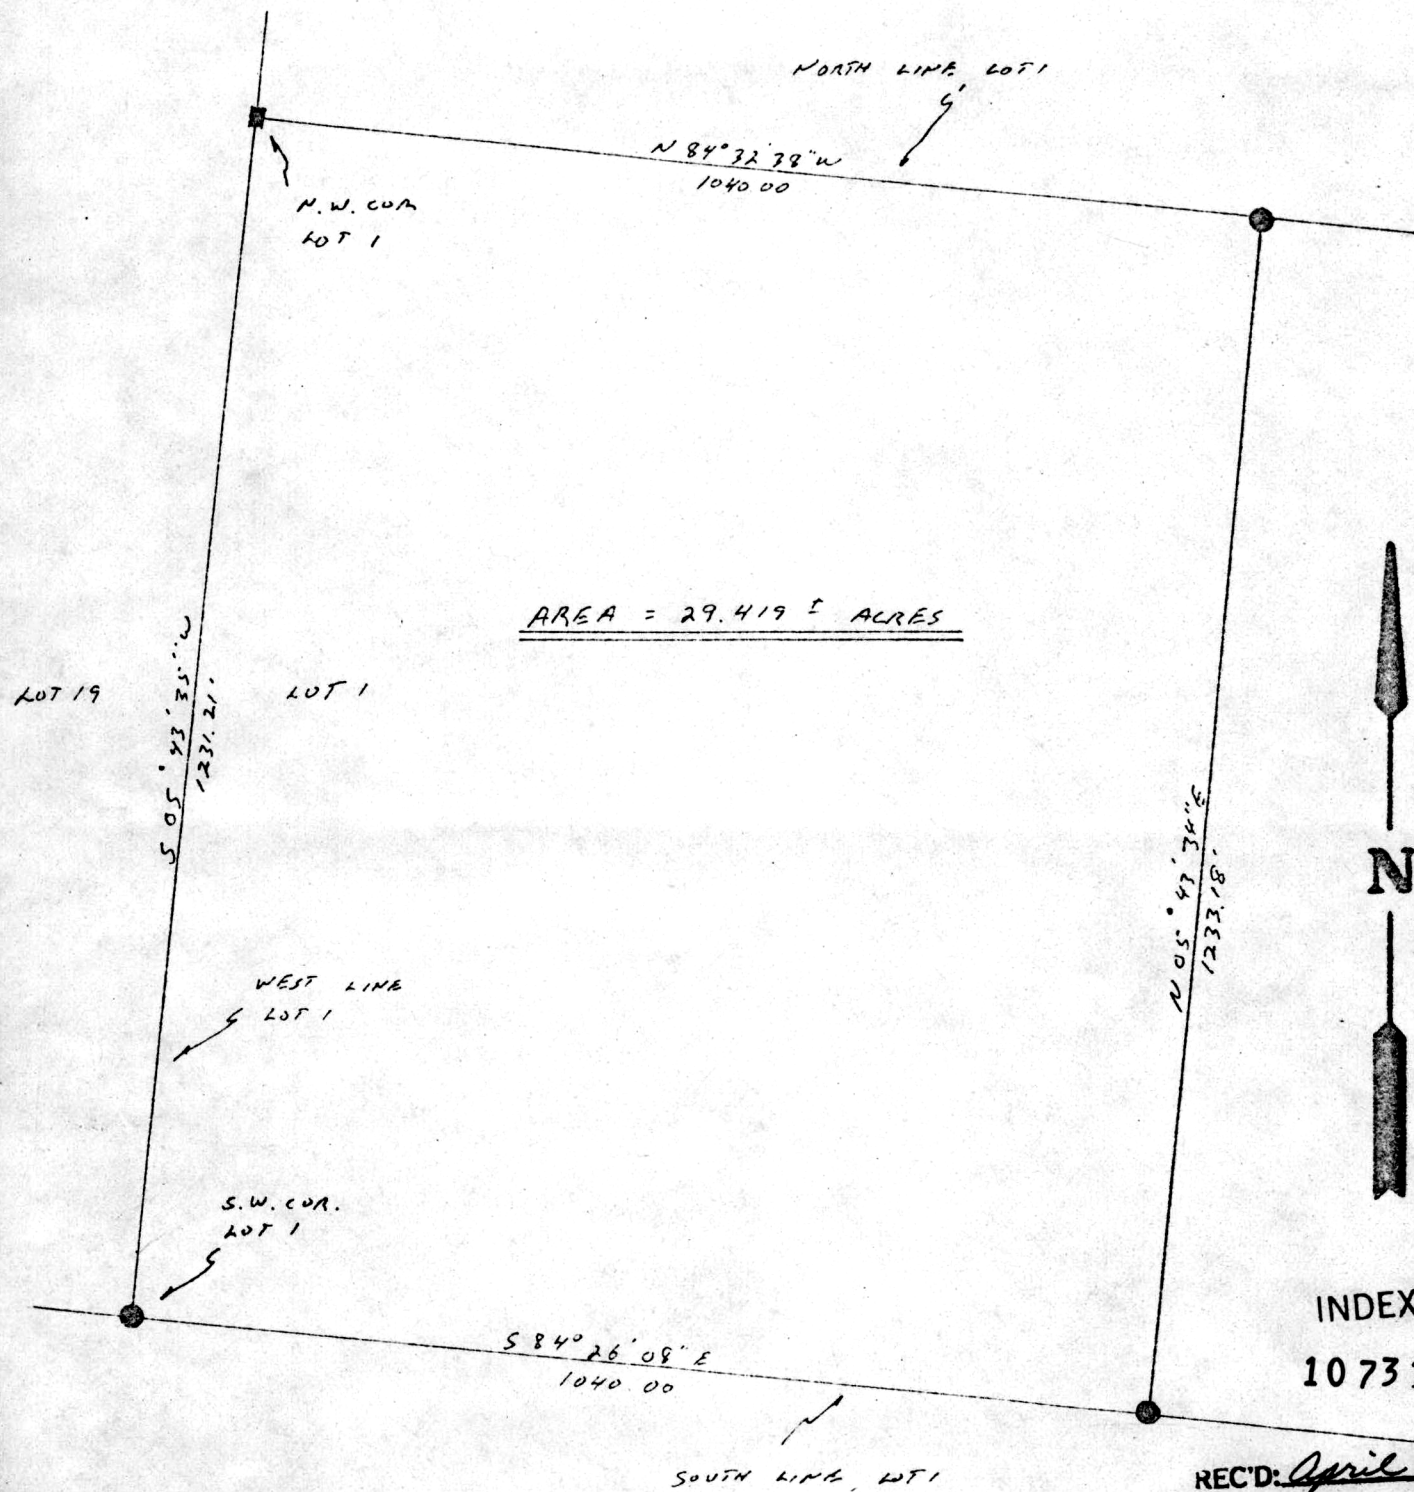

AREA = 29.419 ± ACRES



INDEXED
 107314

- ~ IRON PIN
- - STONE

REC'D: April 15, 1976
 AT 10:02 O'CLOCK A.M.
 RECORDED: April 15, 1976
 HOLMES COLLET VOL. 7 PG. 592
 FEE: \$1.00
 Richard Shown (Seal) RECORDER

I hereby certify the above plat to be correct to the best of my knowledge and belief.

Deed Vol. 193 Pg. 709

THE COSHOCTON LAND SURVEYING SERVICE

MAP OFFICE COPY

Richard Shown
 REGISTERED SURVEYOR 5935