


107495 INDEXED




REC'D. May 6, 1976
AT 11:21 O'CLOCK A.M.
RECORDED May 7, 1976
HOLMES CO. Plat No. 7
FEE: 3.25
Richard Brown
(Sub)
15.5 x 10.5 x 2

Deed: Vol. 194 Pg. 95

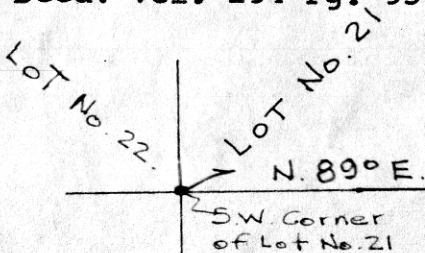

WILLARD S. MILLER.

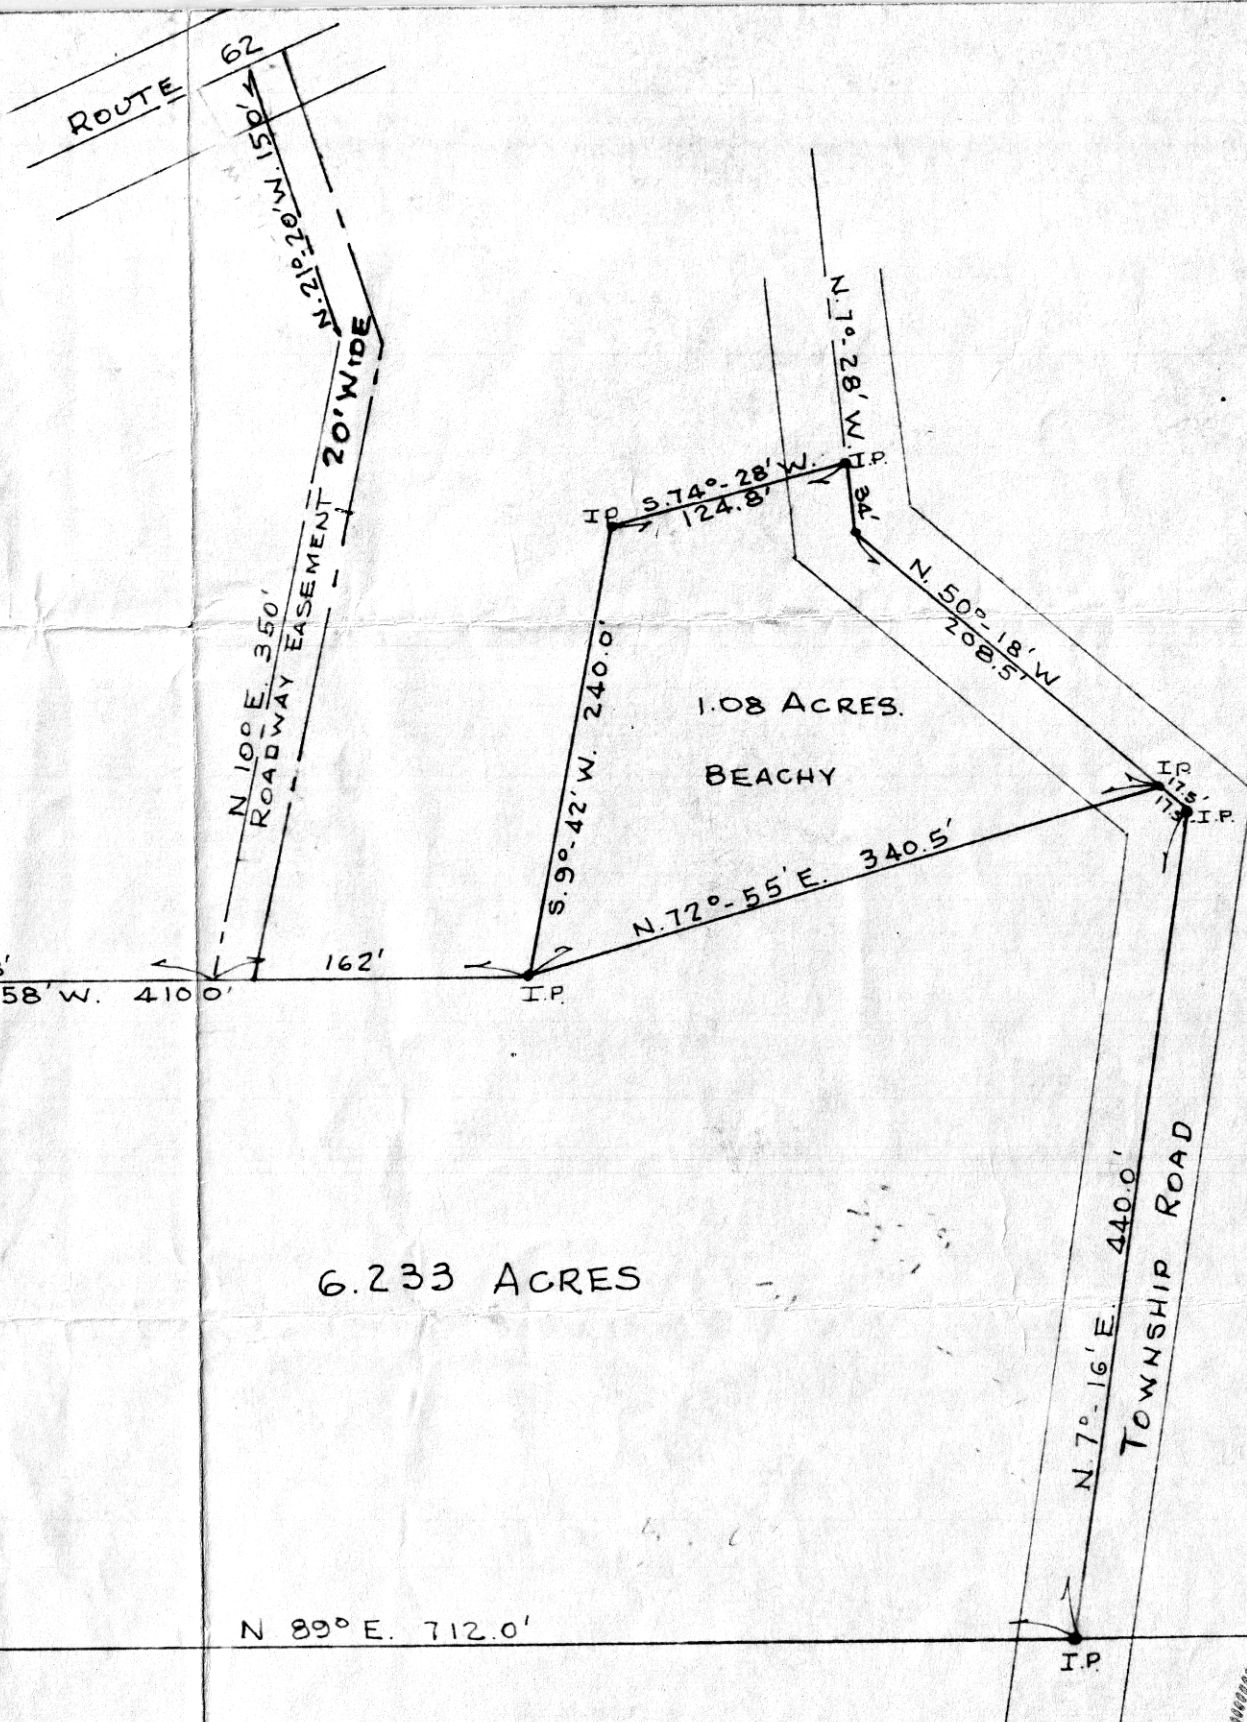

6.233 ACRES

1.08 ACRES.

BEACHY

MAP OFFICE COPY

SURVEY OF A PART OF LOT No. 21, FIRST QUARTER,
TOWNSHIP 9, RANGE 6, BERLIN TOWNSHIP, HOLMES
COUNTY, OHIO FOR WILLARD S. MILLER.
SCALE 1"=100'
NOVEMBER 23, 1968
R.C. SCHNEIDER, #4177 & R.H. HUNSINGER, #3685, REG. SURVEYORS.

