


107507 INDEXED

SALT CREEK TOWNSHIP
S.E. QTR. SEC. 36
TWP. 15 RANGE 12
HOLMES COUNTY
OHIO

RECD: May 10, 1916
AT 8:53 O'CLOCK a.m.
RECORDED: May 10, 1916
HOLMES CO. Plat. Vol. 7 612
FEE: \$3.00

Richard Orndorff RECORDER
Deed: Vol 194 Pg. 116

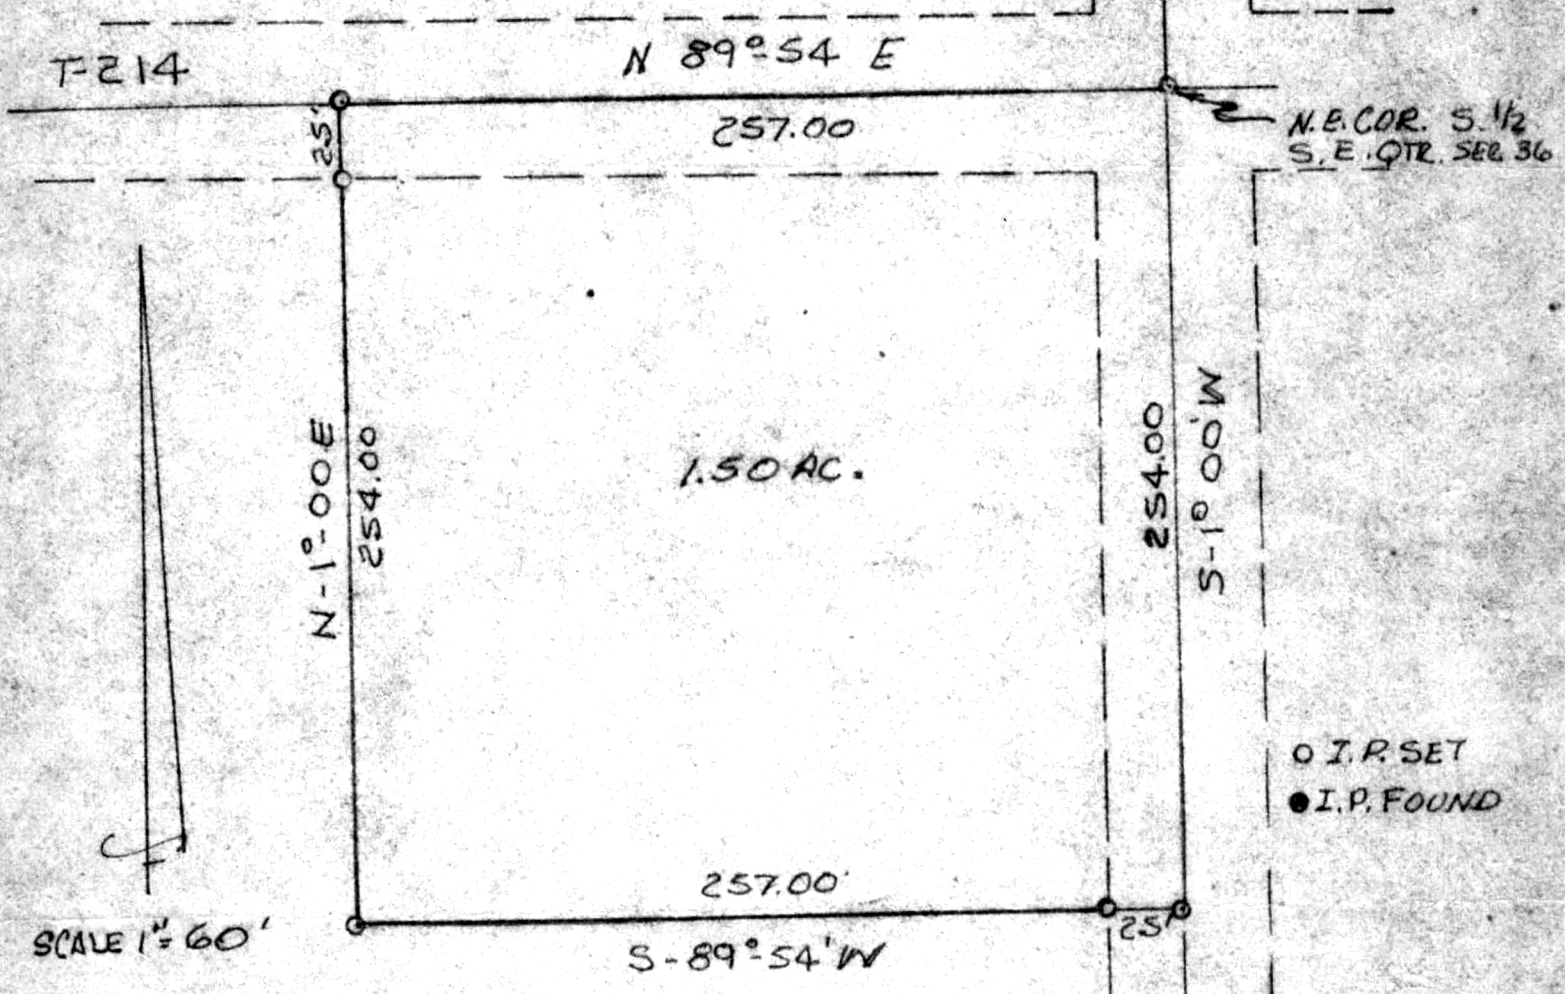

N.E. COR. $S \frac{1}{2}$
S.E. QTR. SEC. 36

I CERTIFY THIS SURVEY TO
BE CORRECT TO THE BEST OF MY
KNOWLEDGE.

Clyde Purdy
CLYDE E. PURDY \odot RS #4900

MAP OFFICE COPY