

107681



INDEXED

RECD: June 1, 1976
 AT 10:07 O'CLOCK P.M.
 RECORDED: June 1, 1976
 HOLMES CO. Plot VOL. 7 PG. 482
 FEE: \$ 2.50
Richard Shaver RECORDER
Joe

Deed: Vol. 194 Pg. 264

T.H. RD 382 SECT. LINE

N.E. CORNER
 N.W. QTR.
 SEC. 27
 N88°30'W
 102.62'

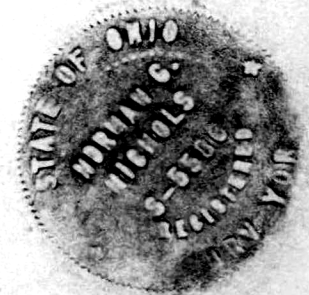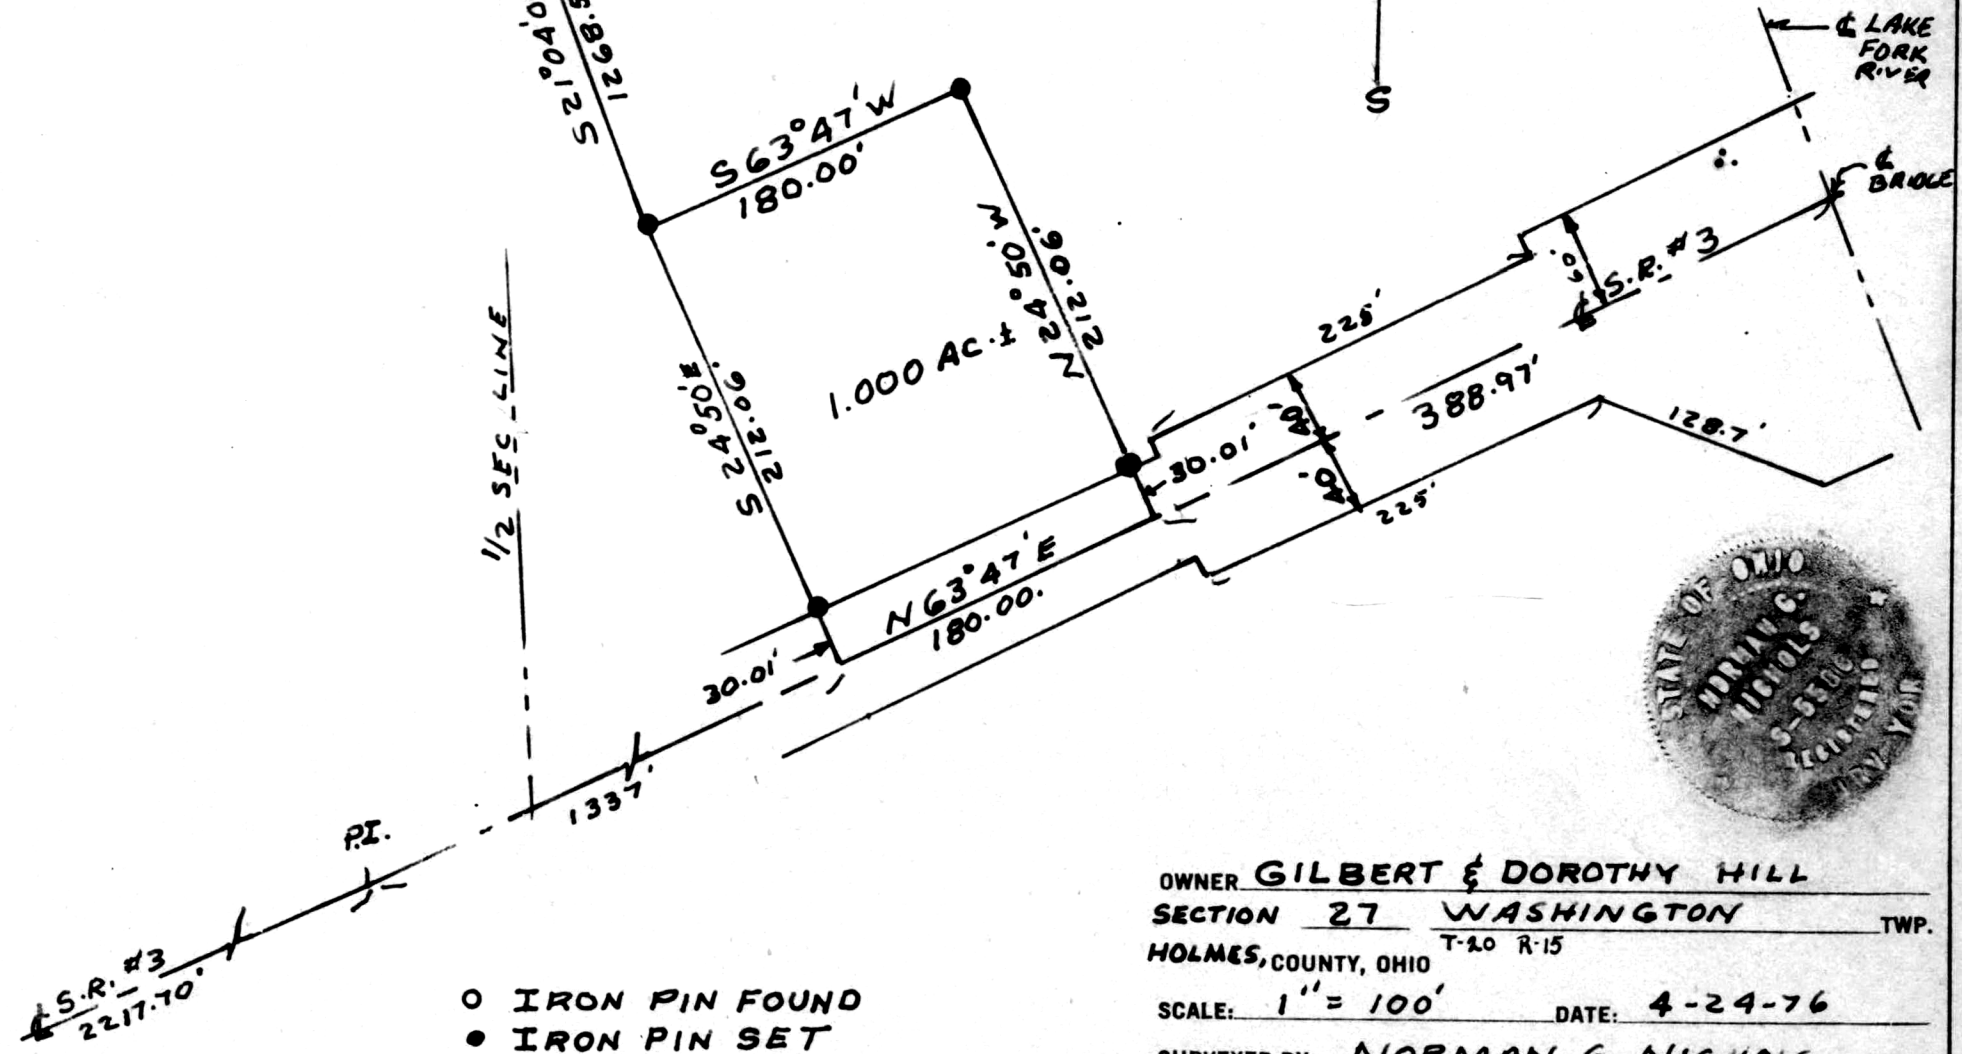

- IRON PIN FOUND
- IRON PIN SET

OWNER GILBERT & DOROTHY HILL
 SECTION 27 WASHINGTON TWP.
 HOLMES, COUNTY, OHIO T-20 R-15
 SCALE: 1" = 100' DATE: 4-24-76
 SURVEYED BY: NORMAN G. NICHOLS
 REGISTERED SURVEYOR No. 5586

MAP OFFICE COPY