



LESTER W. & MARJORIE HERMAN  
VOL. 137, Pg. 593

JOS. J. & CORA MILLER

107742

REC'D: June 7, 1976

AT 2:16 O'CLOCK P.M.


RECORDED: June 8, 1976

HOLMES CO. Plat VOL. 7 PG. 625

FEE: \$2.00

Richard Graw RECORDER

Deed: Vol. 194 Pg. 339

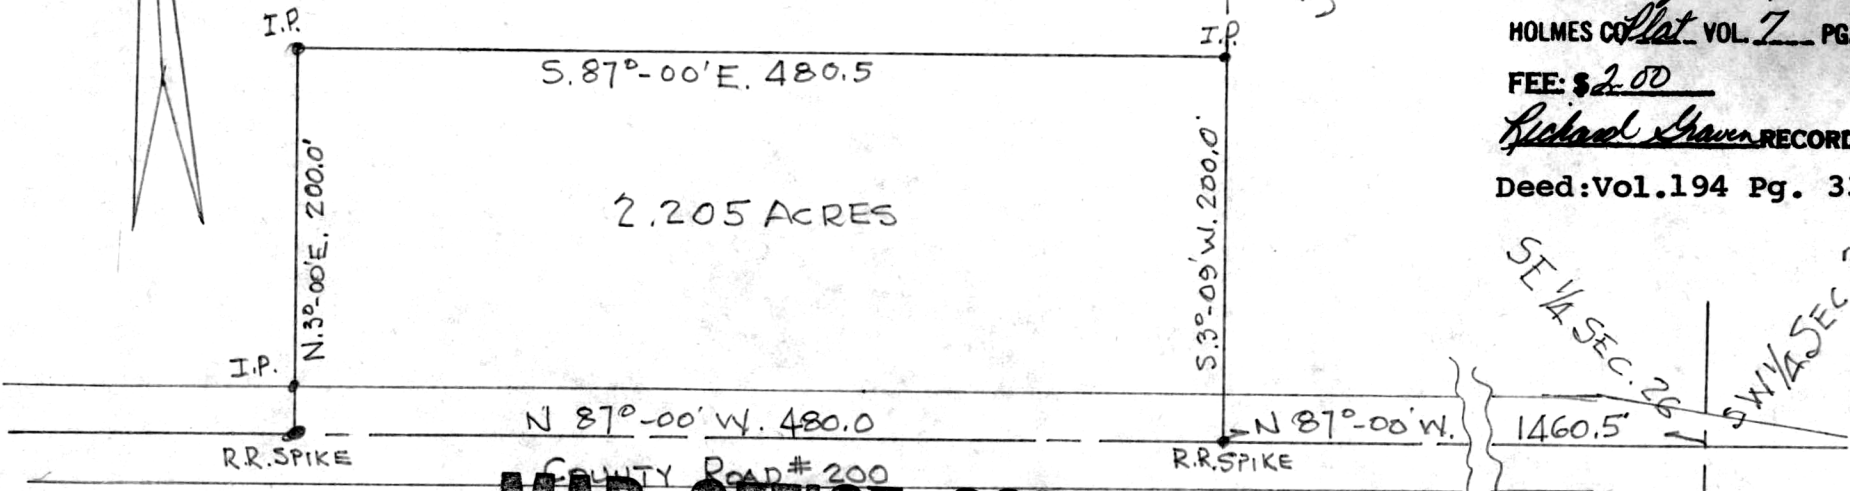

2.205 ACRES

**MAP OFFICE COPY**

PLAT OF A SURVEY OF A PART OF THE  
SOUTHEAST QUARTER OF SECTION 26,  
TOWNSHIP 15, RANGE 11, PAINT TOWNSHIP,  
HOLMES COUNTY, OHIO

SCALE 1" = 100'

APRIL 26, 1976

R.H. HUNSINGER, #3685 REGISTERED SURVEYOR.

