

THE COSHOCTON LAND SURVEYING SERVICE

133 S. FOURTH ST.


COSHOCTON, OHIO 43812

BEING PART OF: LOT ~
SEC. 20
QUAR. 4th.
T 9N, R 7W U.S.M.L.
TOWNSHIP Hardy
COUNTY Holmes

SURVEY FOR: Fort Washington Rd.

DATE: June, 1976

SCALE: 1" = 100'

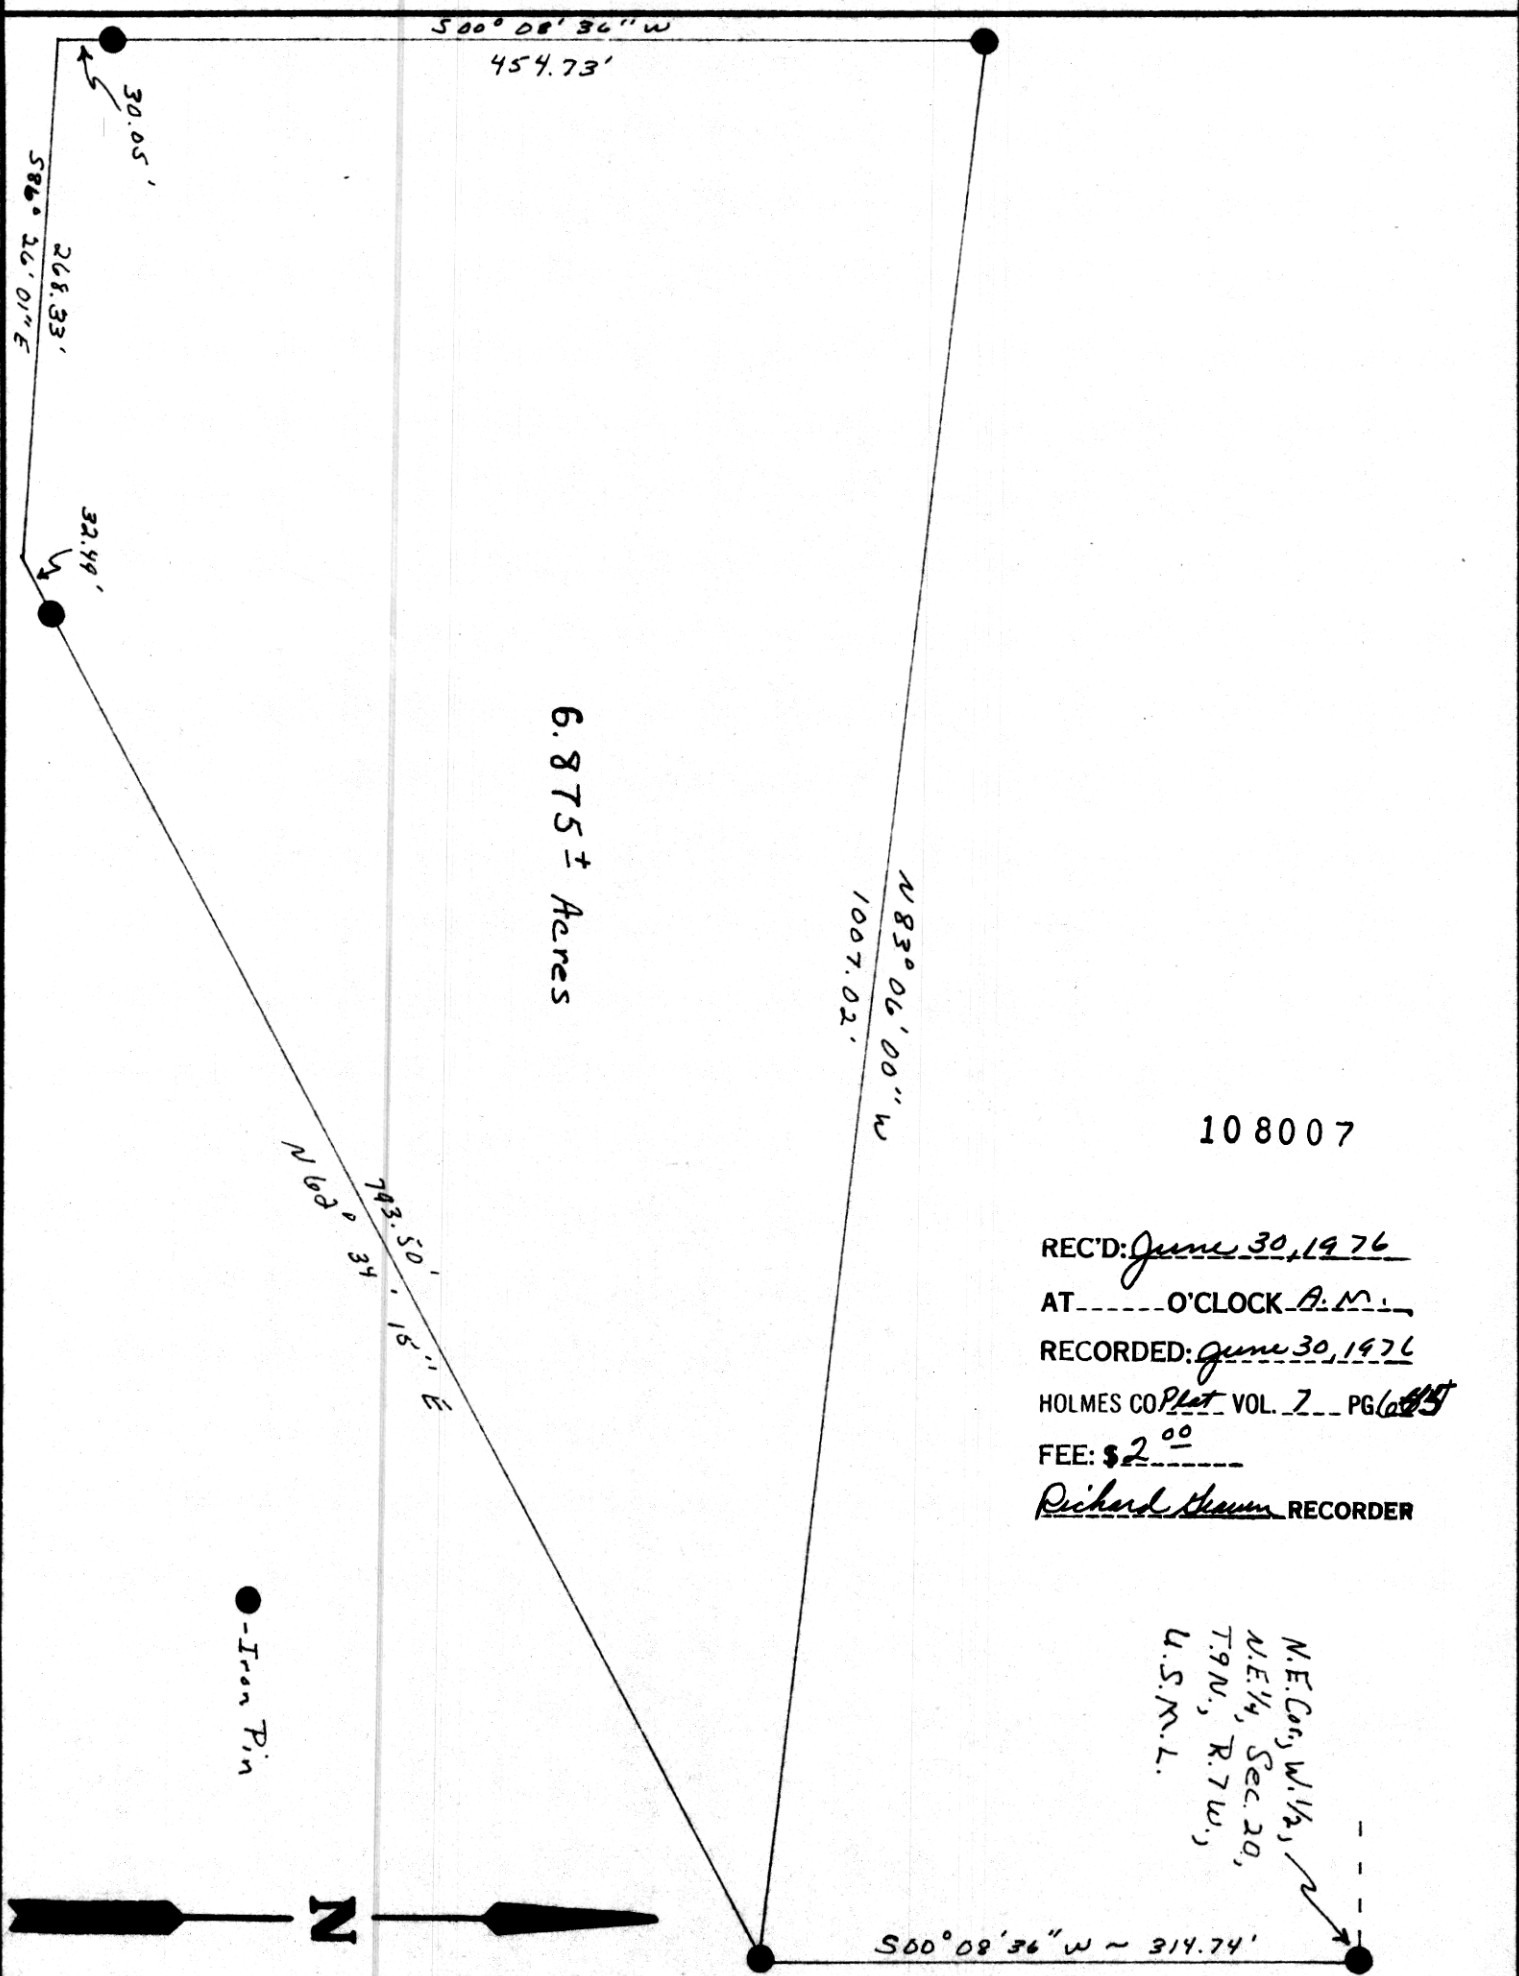


6.875 ± Acres

108007

REC'D: June 30, 1976
AT _____ O'CLOCK A.M.
RECORDED: June 30, 1976
HOLMES CO. Plot VOL. 7 PG. 615
FEE: \$ 2.00
Richard Stamm RECORDER

● - Iron Pin

N.E. Cor., W. 1/4,
N.E. 1/4, Sec. 20,
T. 9N., R. 7W.,
U.S.M.L.

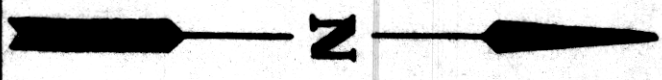

I hereby certify the above plat to be correct to the best of my knowledge and belief.

THE COSHOCTON LAND SURVEYING SERVICE

Jim [Signature]
REGISTERED SURVEYOR 57938