


THE COSHOCTON LAND SURVEYING SERVICE

233 S. FOURTH ST.

COSHOCTON, OHIO 43812

BEING PART OF: LOT ~
SEC. 20
QUAR. 4th.
T 9N, R 7W U.S.M.L.
TOWNSHIP Hardy
COUNTY Holmes

SURVEY FOR: Part Washington Rd.
DATE: June, 1976
SCALE: 1" = 100'

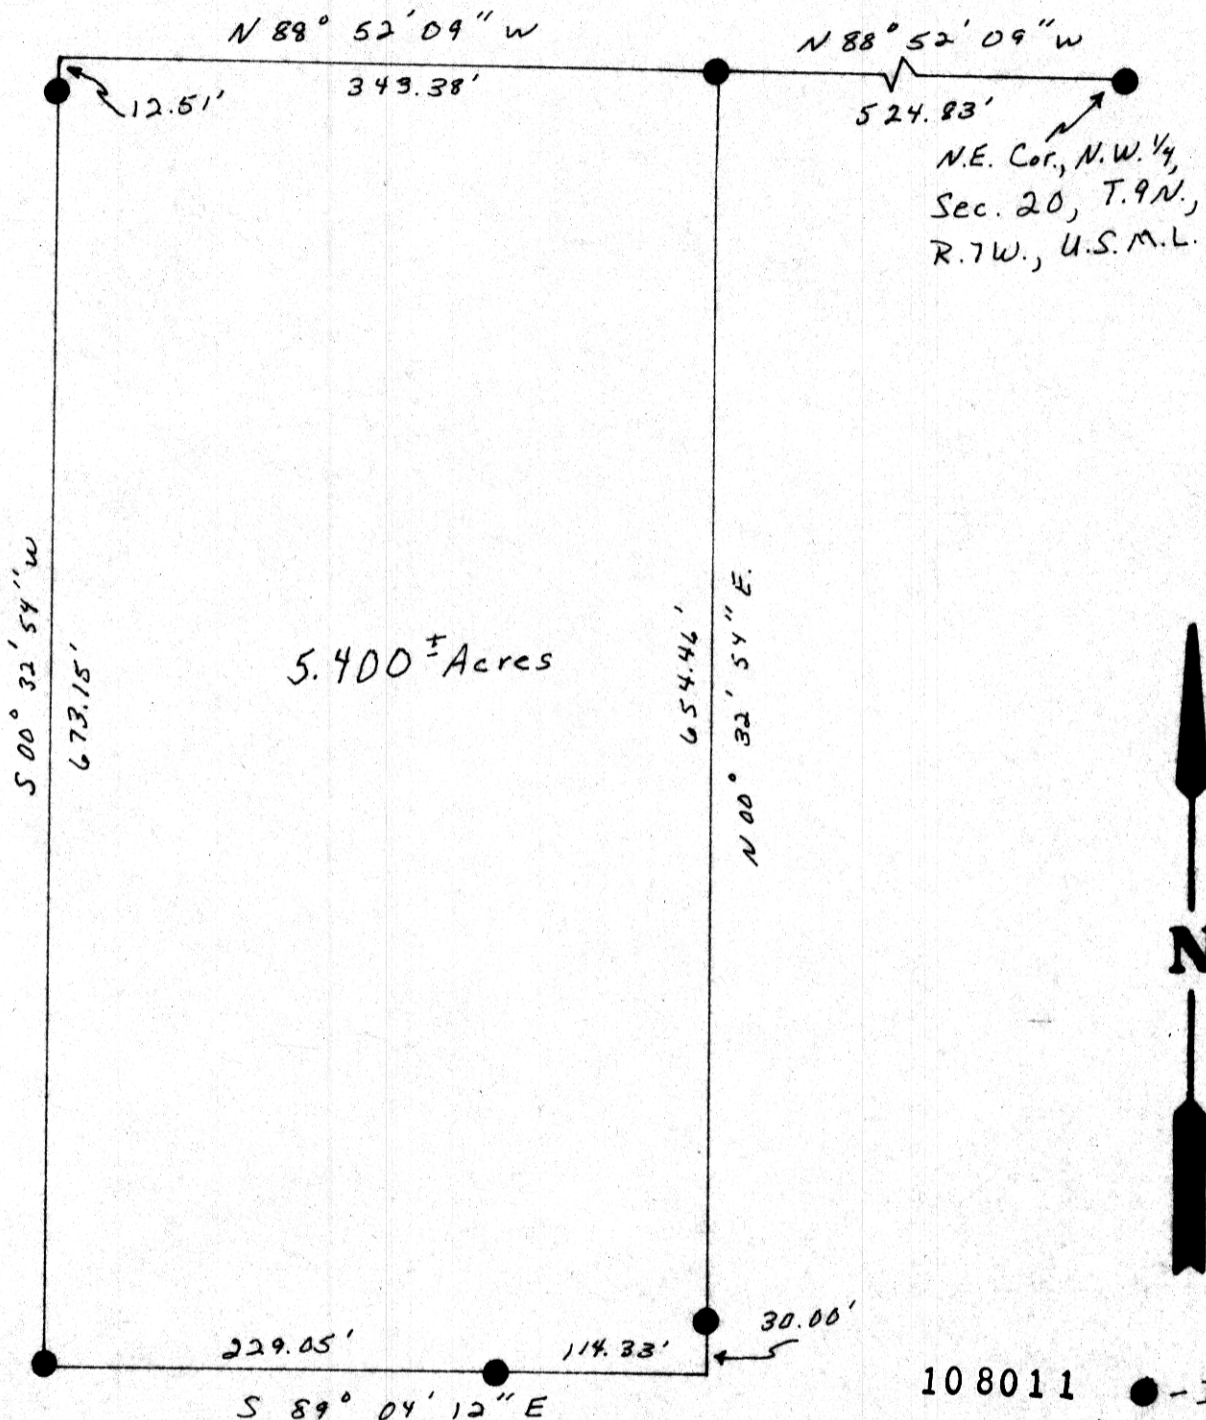

5.400 ± Acres



108011 ● - Iron Pin

REC'D: June 30, 1976
AT _____ O'CLOCK A.M.
RECORDED: June 30, 1976
HOLMES CO. ~~PLAT~~ VOL. 7 PG. 647
FEE: \$ 2.⁰⁰
Richard Shuman RECORDER

I hereby certify the above plat to be correct to the best of my knowledge and belief.

THE COSHOCTON LAND SURVEYING SERVICE

Richard Shuman
REGISTERED SURVEYOR 57935