

THE COSHOCTON LAND SURVEYING SERVICE

233 S. FOURTH ST.

COSHOCTON, OHIO 43812


BEING PART OF: LOT ~
 SEC. 20
 QUAR. 4TH
 T9N, R7W U.S.M.L.
 TOWNSHIP Hardy
 COUNTY Holmes

SURVEY FOR: P.W.R.C.
 DATE: June 1976
 SCALE: 1" = 100'

108041

REC'D: June 30, 1976
 AT 4:05 O'CLOCK P.M.
 RECORDED: July 1, 1976
 HOLMES CO. PLAT VOL. ? PG. 655
 FEE: \$2.00

RECORDER

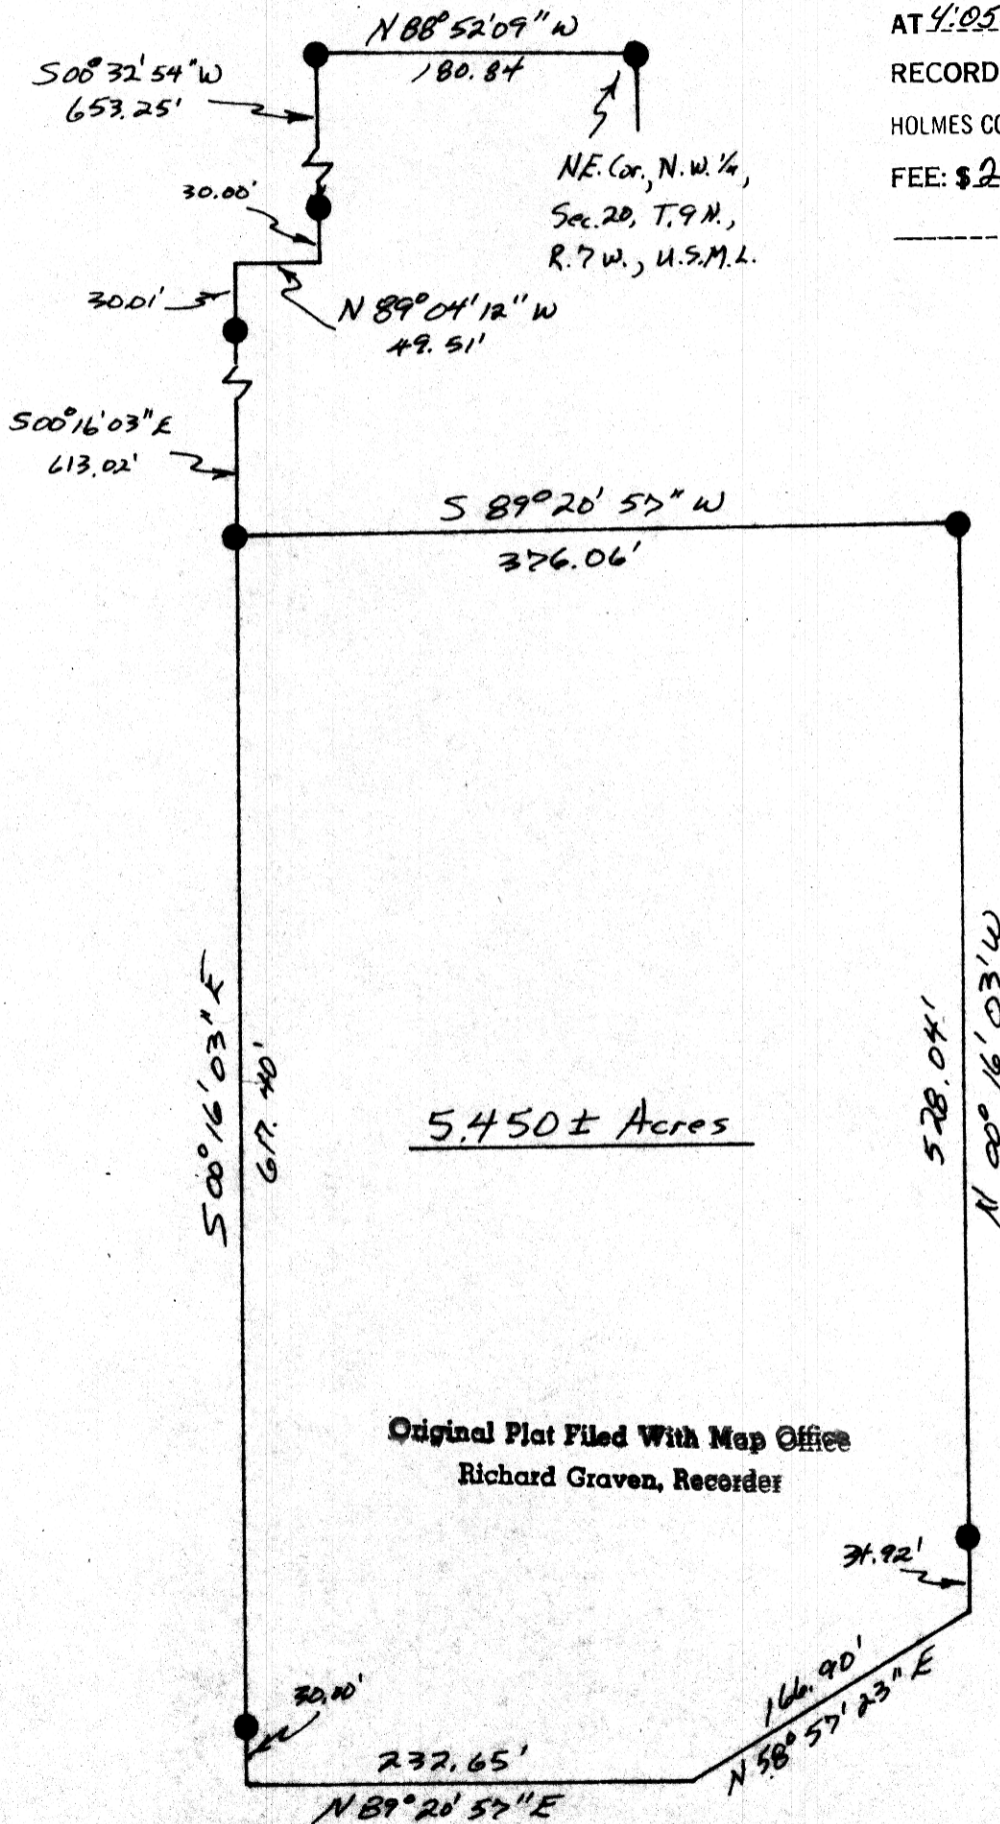

I hereby certify the above plat to be correct to the best of my knowledge and belief.

THE COSHOCTON LAND SURVEYING SERVICE

[Signature]
 REGISTERED SURVEYOR 5975