

THE COSHOCTON LAND SURVEYING SERVICE

233 S. FOURTH ST.


COSHOCTON, OHIO 43812

BEING PART OF: LOT ~
 SEC. 20
 QUAR. 4th.
 T9N, R7W U.S.M.L.
 TOWNSHIP Hardy
 COUNTY Holmes


SURVEY FOR: Port Washington Rd.

DATE: June, 1976

SCALE: 1" = 100'

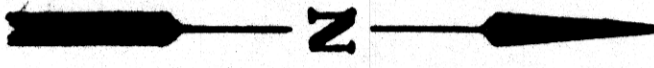

● - Iron Pin

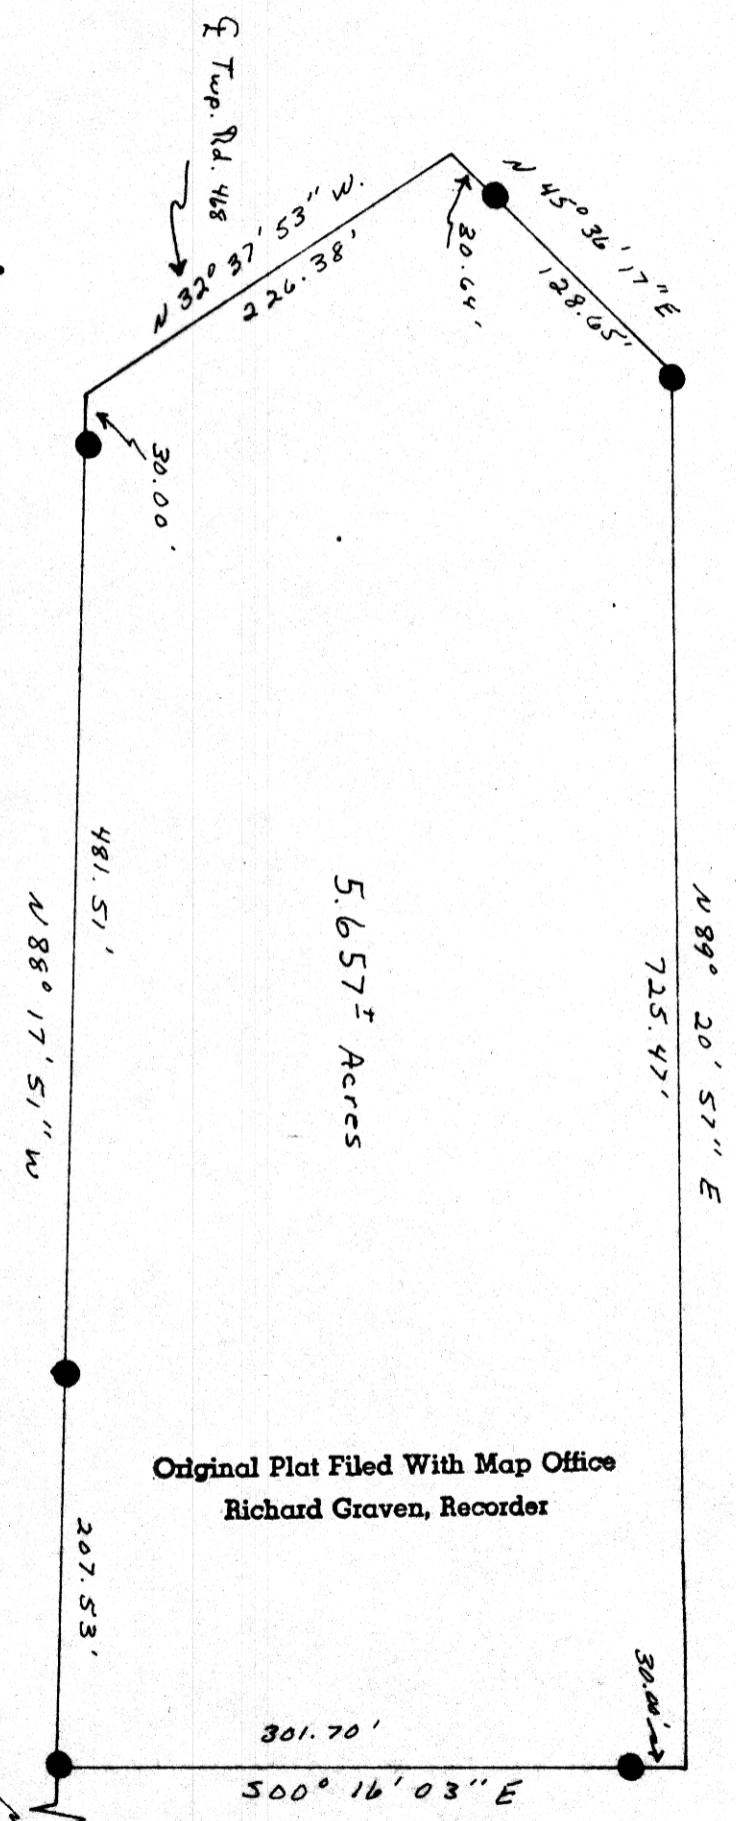

108045

REC'D: June 30, 1976
 AT 4:09 O'CLOCK A.M.
 RECORDED: July 1, 1976
 HOLMES CO. PLAT VOL. 7 PG. 657
 FEE: \$ 2.00

Original Plat Filed With Map Office
 Richard Graven, Recorder

-----RECORDER

N 00° 16' 29" W ~ 330.23'

I hereby certify the above plat to be correct to the best of my knowledge and belief.

THE COSHOCTON LAND SURVEYING SERVICE

S.W. Cor. W. 3
 NE 1/4, Sec. 20,
 T9N, R7W,
 U.S.M.L.

[Signature]
 REGISTERED SURVEYOR 2775