

THE COSHOCTON LAND SURVEYING SERVICE

233 S. FOURTH ST.


COSHOCTON, OHIO 43812

BEING PART OF: LOT ~
 SEC. 20
 QUAR. 4th
 T 9 N, R 7 W U.S.M.L.
 TOWNSHIP Hardy
 COUNTY Holmes

SURVEY FOR: P.W.R.C.

DATE: June 1976

SCALE: 1" = 100'

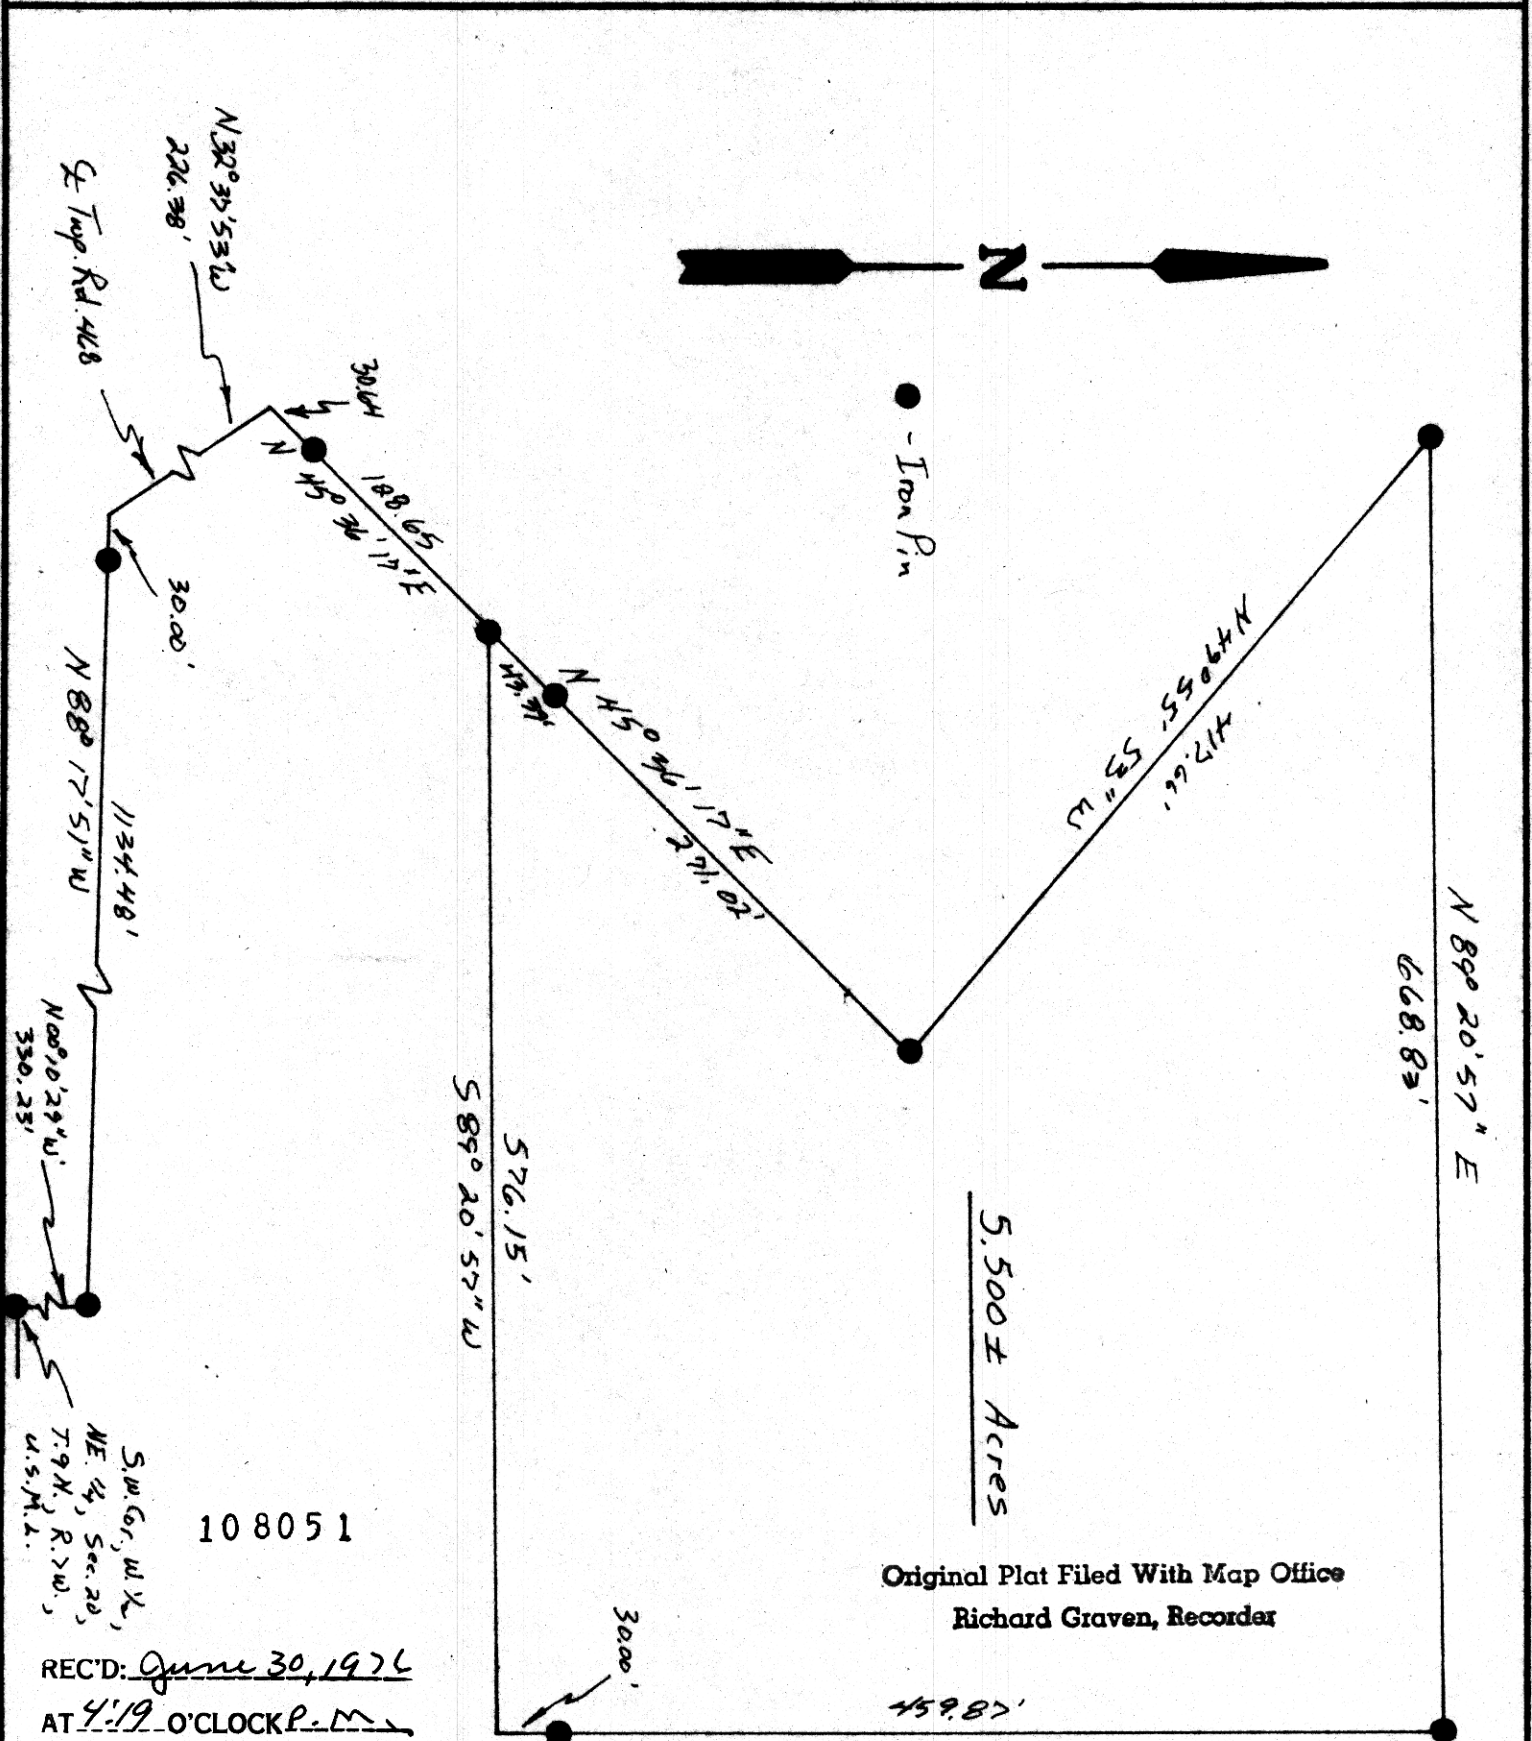

108051

5.500± Acres

Original Plat Filed With Map Office
 Richard Graven, Recorder

REC'D: June 30, 1976
 AT 4:19 O'CLOCK P.M.
 RECORDED: July 1, 1976
 HOLMES CO. PLAT VOL. 7 PG. 660
 FEE: \$ 2.00

RECORDER

I hereby certify the above plat to be correct to the best of my knowledge and belief.

THE COSHOCTON LAND SURVEYING SERVICE

[Signature]
 REGISTERED SURVEYOR 5775