

THE COSHOCTON LAND SURVEYING SERVICE

233 S. FOURTH ST.

COSHOCTON, OHIO 43812

BEING PART OF: LOT ~
 SEC. 20
 QUAR. 4th.
 T9N, R7W U.S.M.L.
 TOWNSHIP Hardy
 COUNTY Holmes

SURVEY FOR: Port Washington Rd.

DATE: June, 1976

SCALE: 1" = 100'

10 806 1.

REC'D: June 30, 1976


AT 4:29 O'CLOCK P.M.

RECORDED: July 1, 1976

HOLMES CO. PLAT VOL. 7 PG. 065

FEE: \$ 2.00

 RECORDER

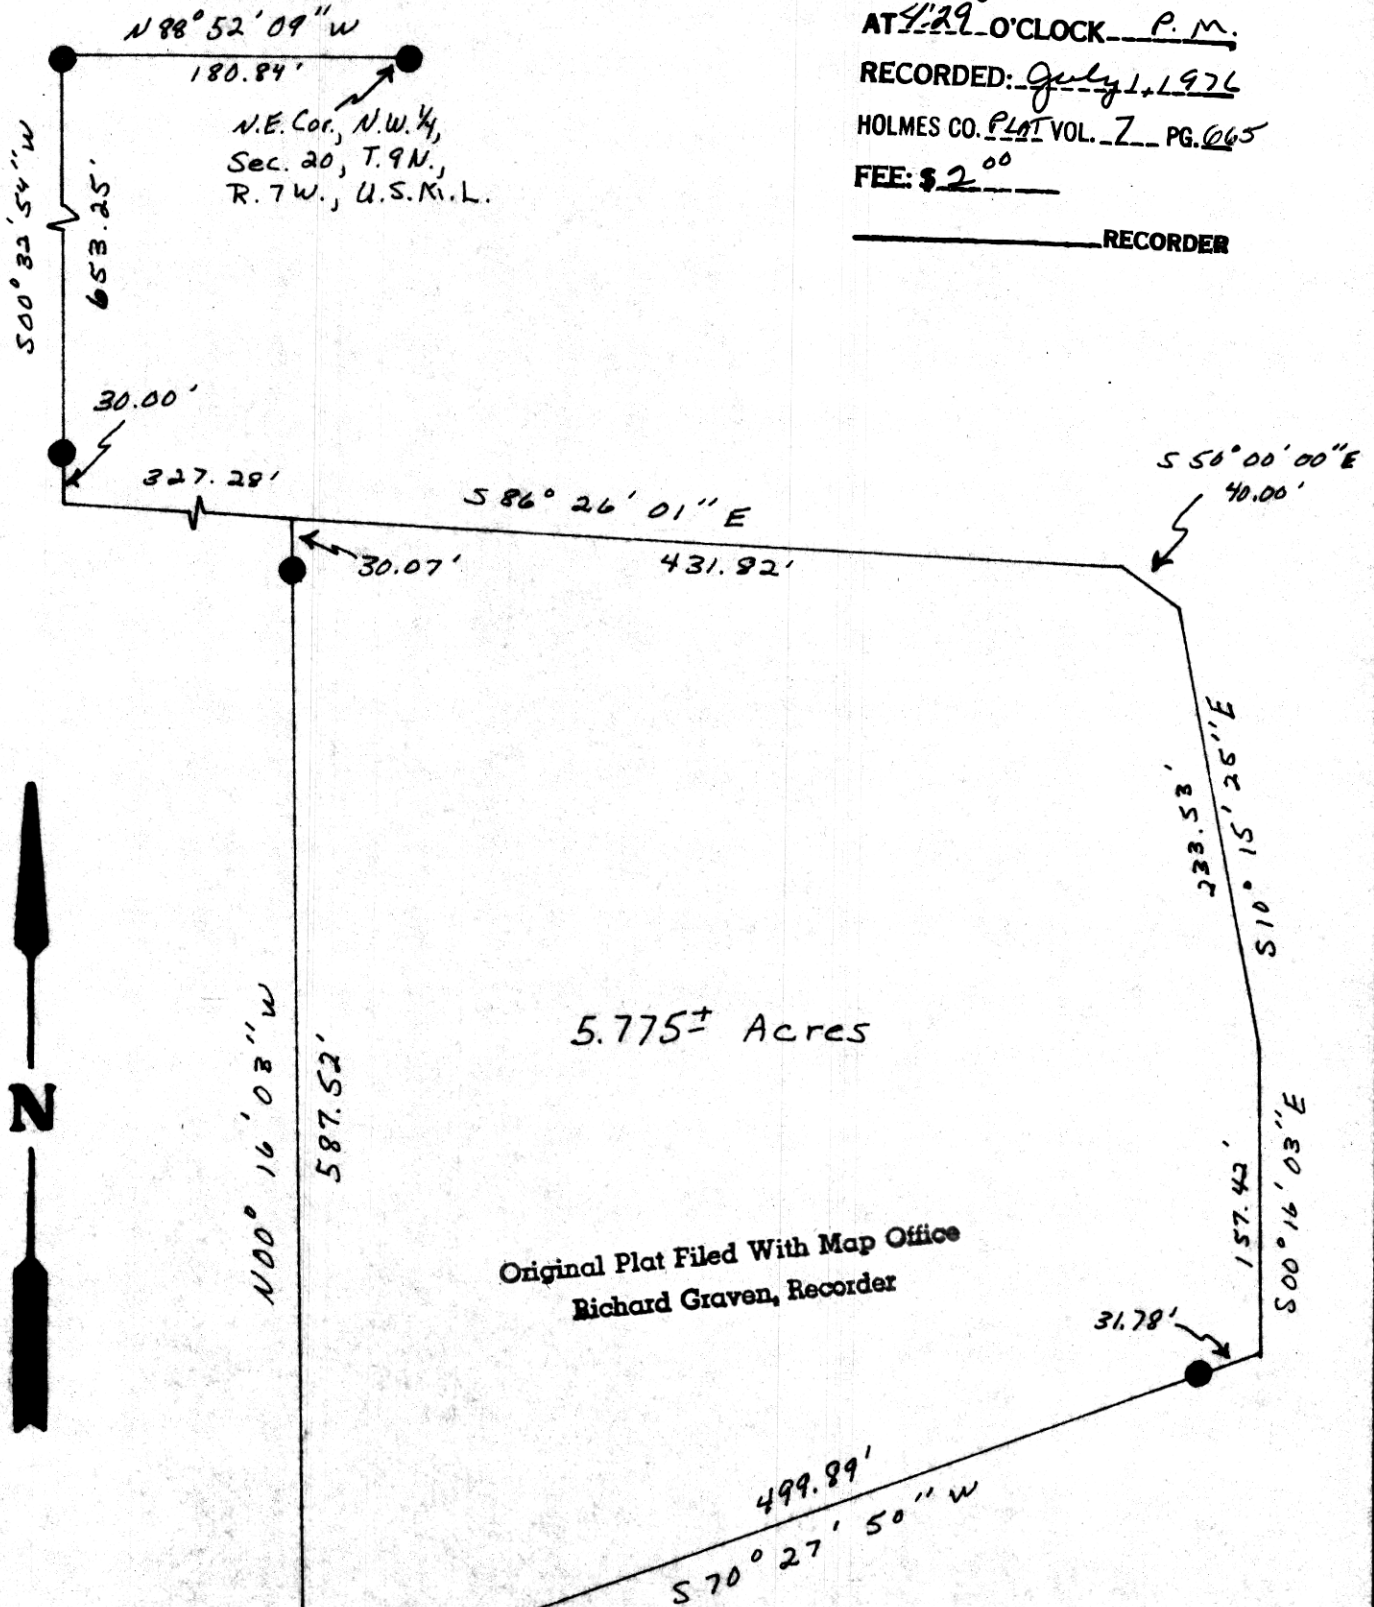

N.E. Cor., N.W. 1/4,
 Sec. 20, T. 9N.,
 R. 7W., U.S.M.L.

5.775± Acres

Original Plat Filed With Map Office
 Richard Graven, Recorder



● - Iron Pin

I hereby certify the above plat to be correct to the best of my knowledge and belief.

THE COSHOCTON LAND SURVEYING SERVICE

[Signature]
 REGISTERED SURVEYOR 5935