



S.E. QTR. SEC. 29
 RIPLEY TWP., HOLMES CO.
 T-18N, R-14W

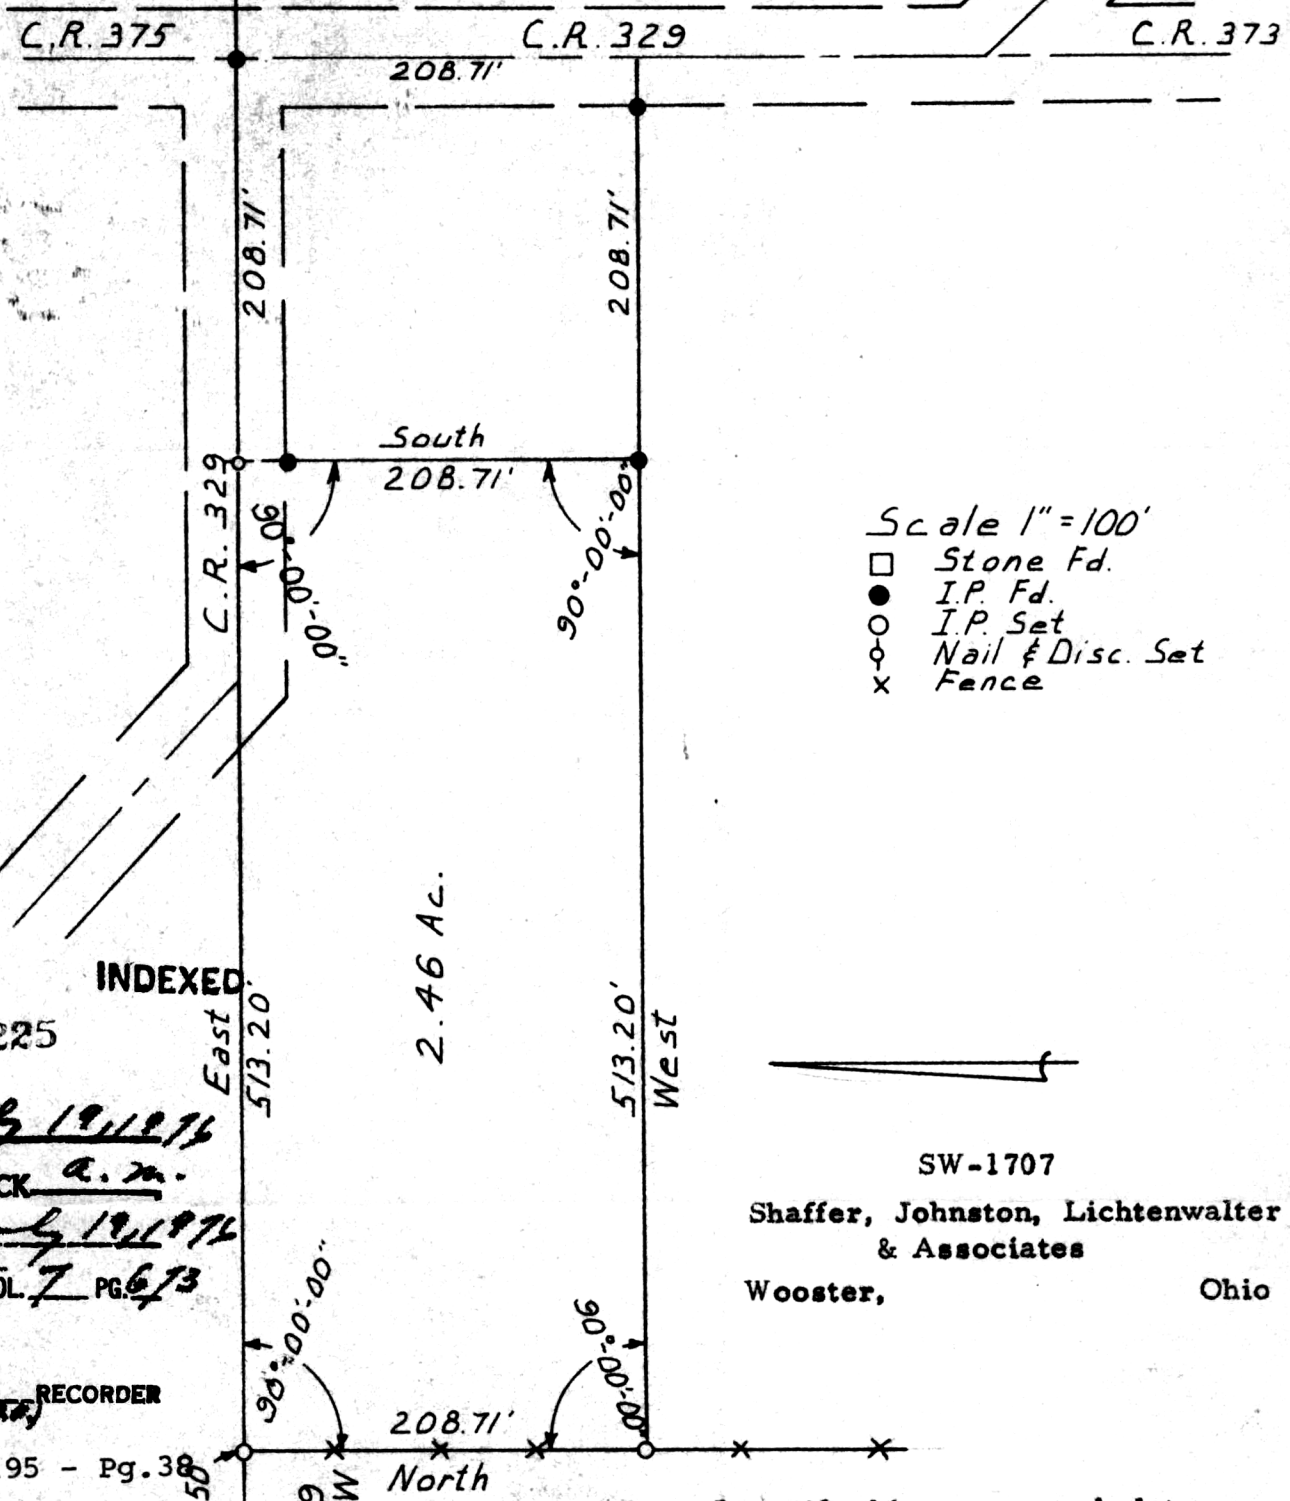

Scale 1" = 100'

- Stone Fd.
- I.P. Fd.
- I.P. Set
- Nail & Disc. Set
- x Fence

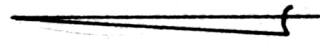

SW-1707

Shaffer, Johnston, Lichtenwalter
 & Associates

Wooster, Ohio

INDEXED
 108225
 RECD. July 19, 1976
 AT 9:32 O'CLOCK A.M.
 RECORDED July 19, 1976
 HOLMES CO. Plat VOL. 7 PG. 613
 FEE: \$ 2.00
Richard J. McDaid RECORDER
 Deed Vol. 195 - Pg. 38



I certify this survey and plat
 to be correct to the best of
 my knowledge, May 1976

Richard J. McDaid
 Richard J. McDaid, P. S. 5009

MAP OFFICE COPY