


PAINT TOWNSHIP  
 LOT NO. 18 4TH. QTR. TWP.  
 TOWNSHIP 10 RANGE 5  
 HOLMES COUNTY  
 OHIO  
 FEB. 1976

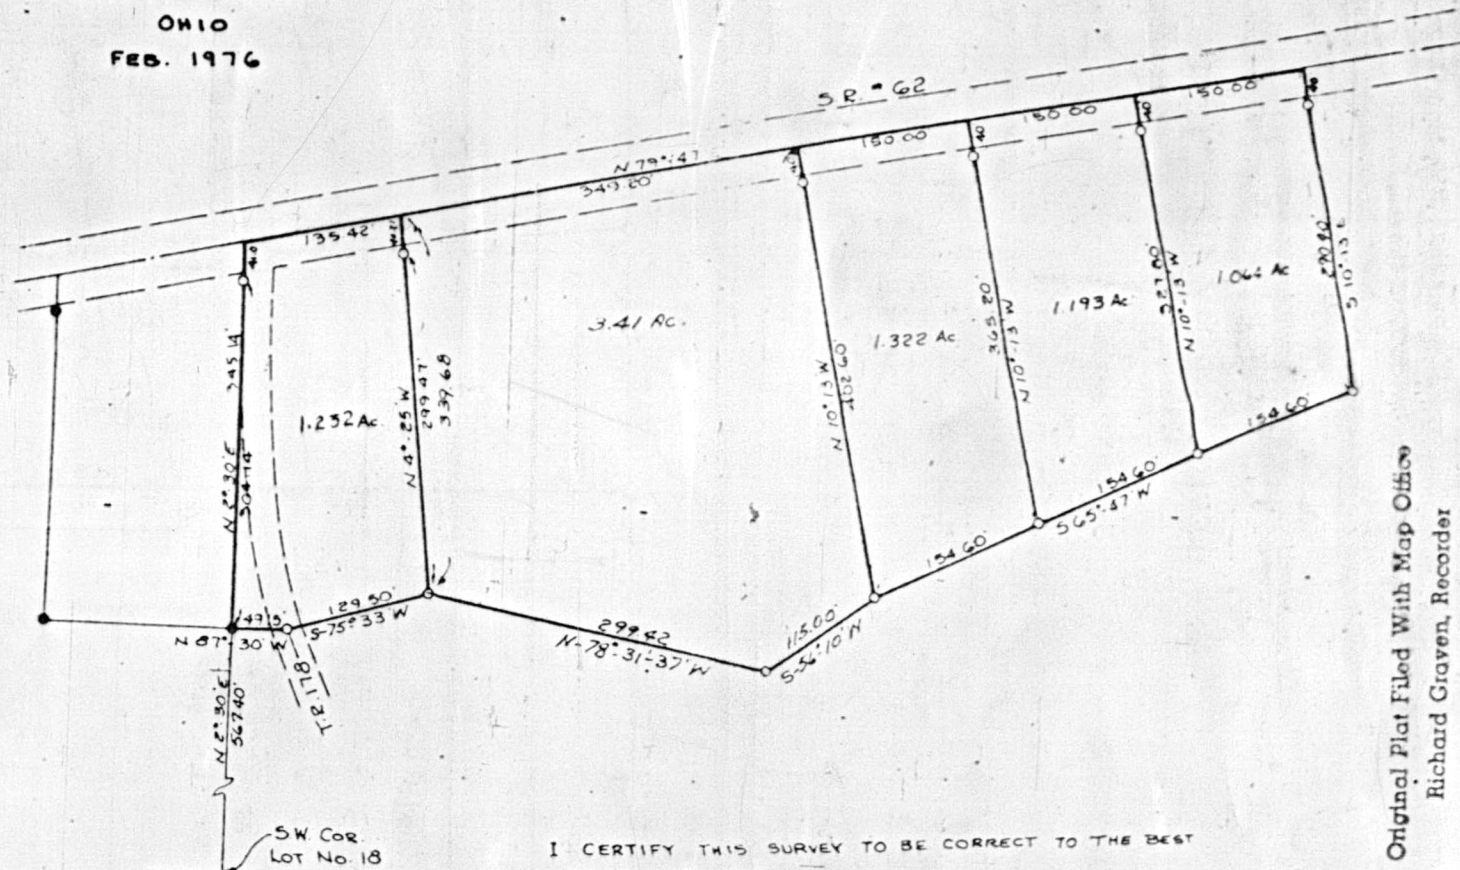

SCALE: 1" = 100'

● IP Fd  
○ IP Set

108349

REC'D Aug 2 1976

AT 12:15 O'CLOCK PM

RECORDED Aug 2 1976

HOLMES CO. Dist Vol 7, pg 179

FEE: \$1.32

Richard Graven RECORDER

Deed: Vol. 195 Pg. 174

I CERTIFY THIS SURVEY TO BE CORRECT TO THE BEST OF MY KNOWLEDGE

Clyde E. Purdy

Clyde E. Purdy R.S. #4900

Original Plat Filed With Map Office  
Richard Graven, Recorder

MAP OFFICE COPY