


MAP OFFICE COPY

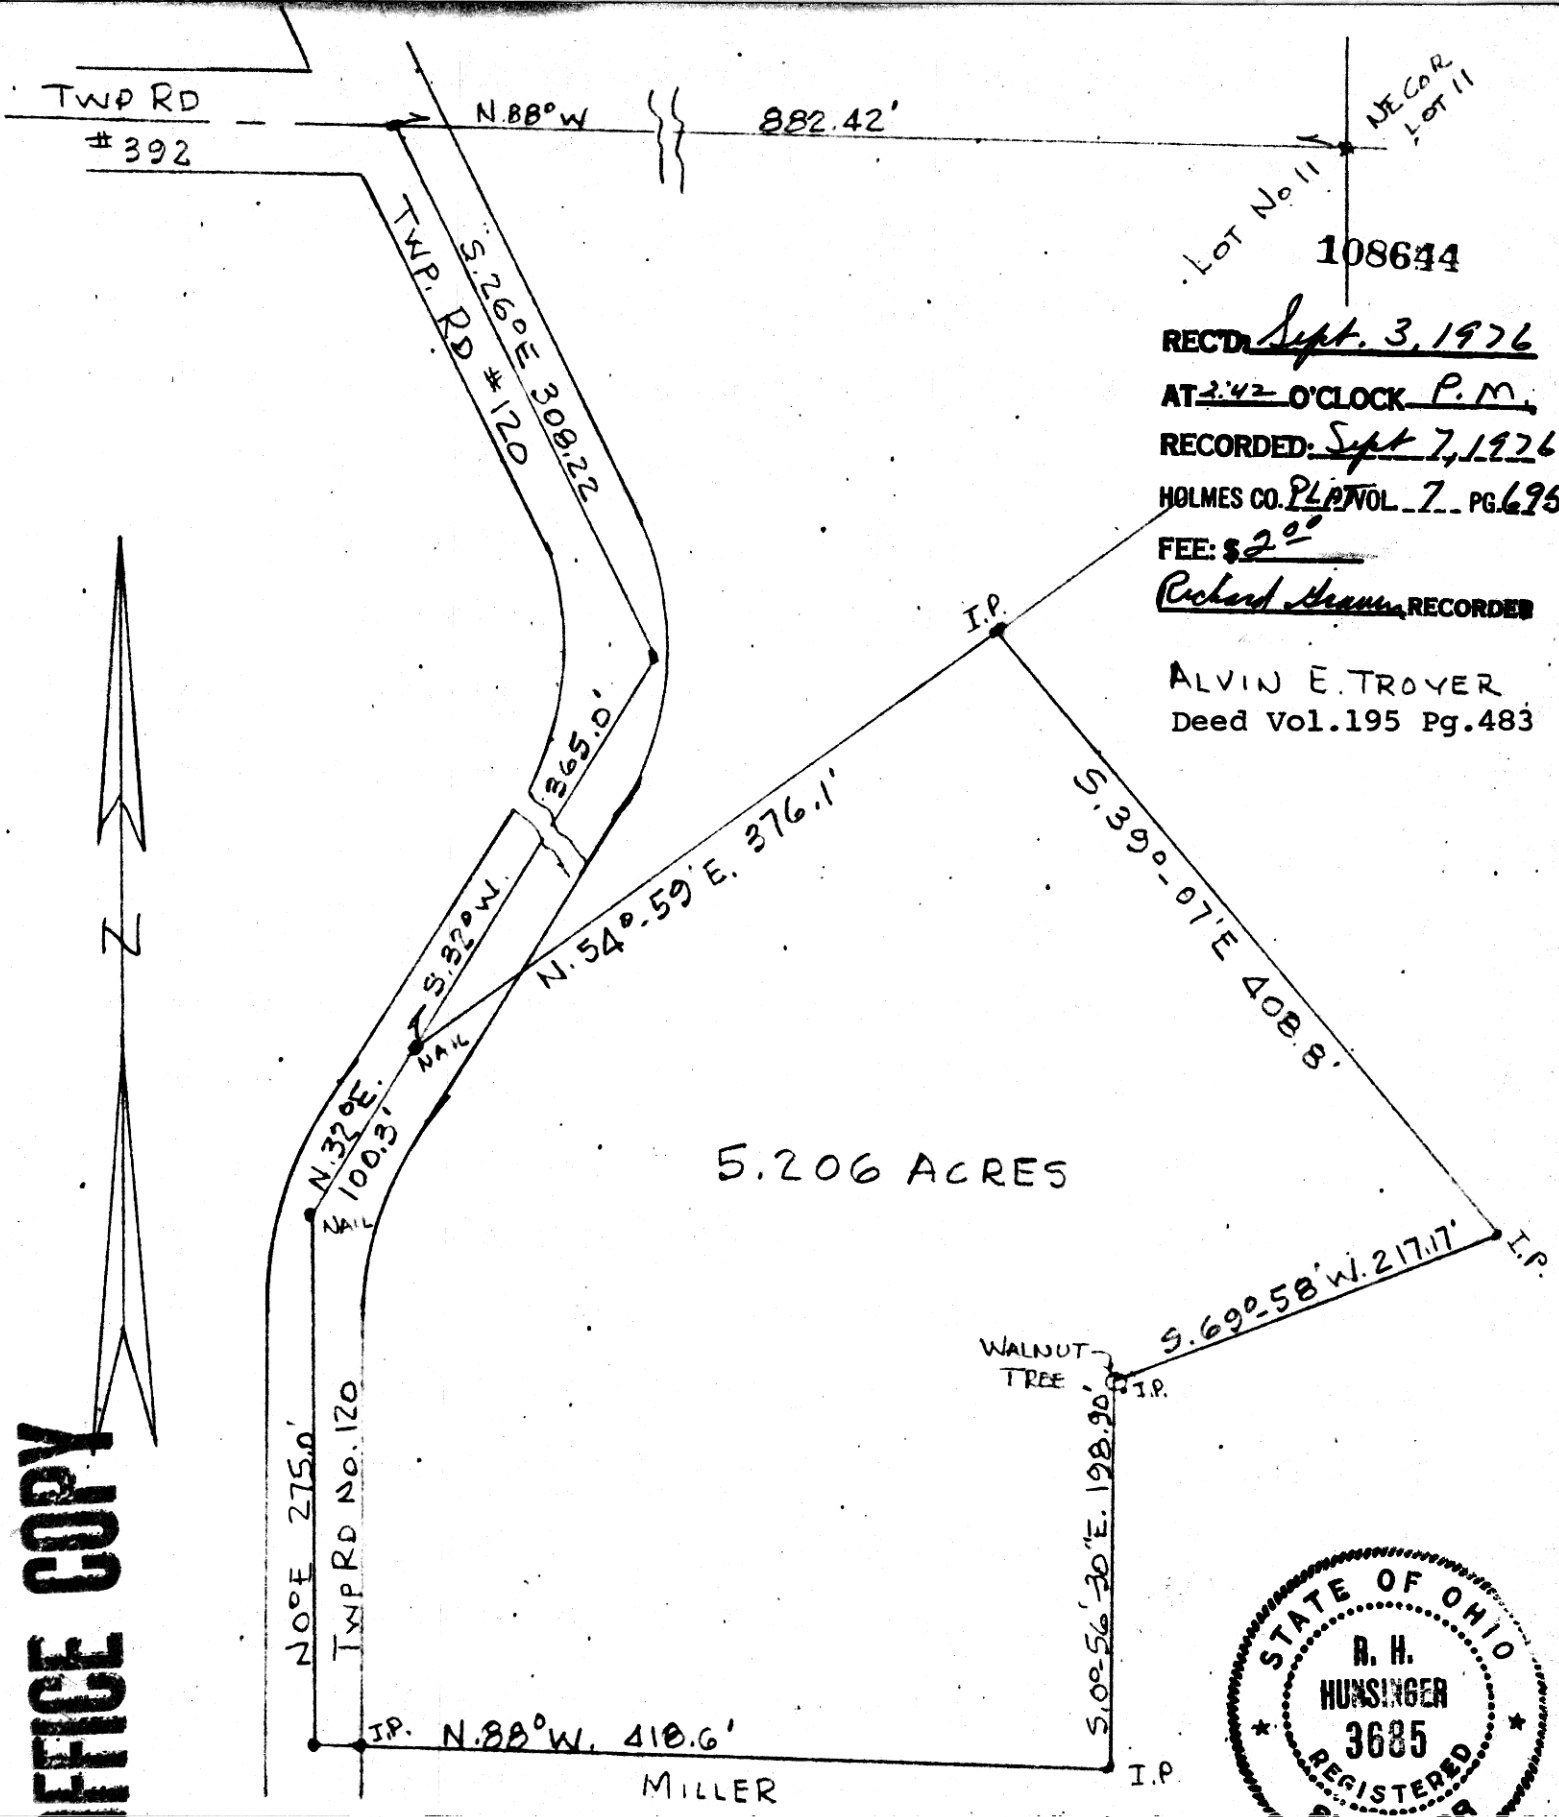

Lot No 11  
 NE COR. LOT 11  
 108644  
 RECD. Sept. 3, 1976  
 AT 2:42 O'CLOCK P.M.  
 RECORDED: Sept 7, 1976  
 HOLMES CO. PLAT VOL. 7 PG. 695  
 FEE: \$ 2.00  
Richard Hunsinger RECORDED

ALVIN E. TROYER  
 Deed Vol. 195 Pg. 483

5.206 ACRES



PLAT OF A SURVEY OF A PARCEL IN THE EAST PART OF LOT 11, 4TH QUARTER, TOWNSHIP 9, RANGE 6, CONNECTICUT WESTERN RESERVE SCHOOL LANDS, BERLIN TOWNSHIP, HOLMES COUNTY, OHIO FOR ALVIN E. TROYER.  
 SCALE - 1" = 100' JULY 31, 1976, RICHARD H. HUNSINGER #3685 REGISTERED SURVEYOR.