


108818

REC'D: Sept. 23, 1976  
AT 9:46 O'CLOCK A.M.  
RECORDED: Sept. 23, 1976  
HOLMES CO. Plat. VOL. 7 PG. 704  
FEE: \$2.00

Richard J. Moore RECORDER  
Deed Vol. 195 Pg. 658

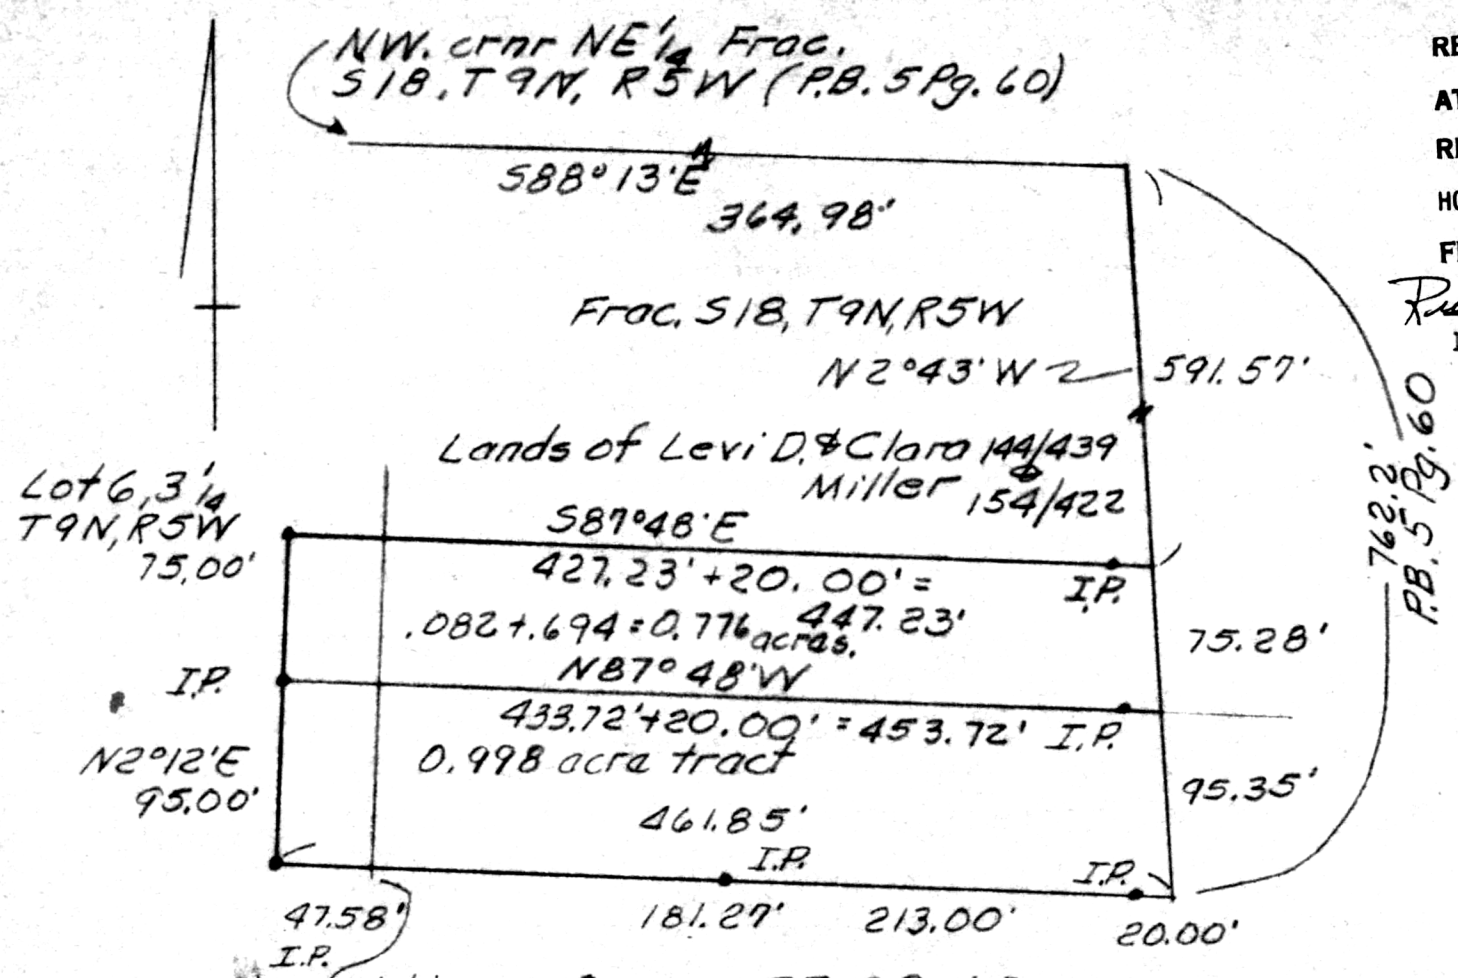

W. line S18 as per P.B. 5 Pg 60  
scale: 1" = 100'

PLAT OF A SURVEY FOR  
LEVI D. MILLER  
(Grantor)

Part of Lot 6, 3/4, T9N, R5W &  
NE 1/4 Frac. S18, T9N, R5W of  
Walnut Creek Twp., Hol. Co. Ohio.  
Robert L. Kasner P.S. 5193



MAP OFFICE COPY

8/30/76