

SALT CREEK TOWNSHIP


S.W. QTR. SEC. 7

TWP. 14 RANGE 12

HOLMES COUNTY

OHIO

APRIL 1975

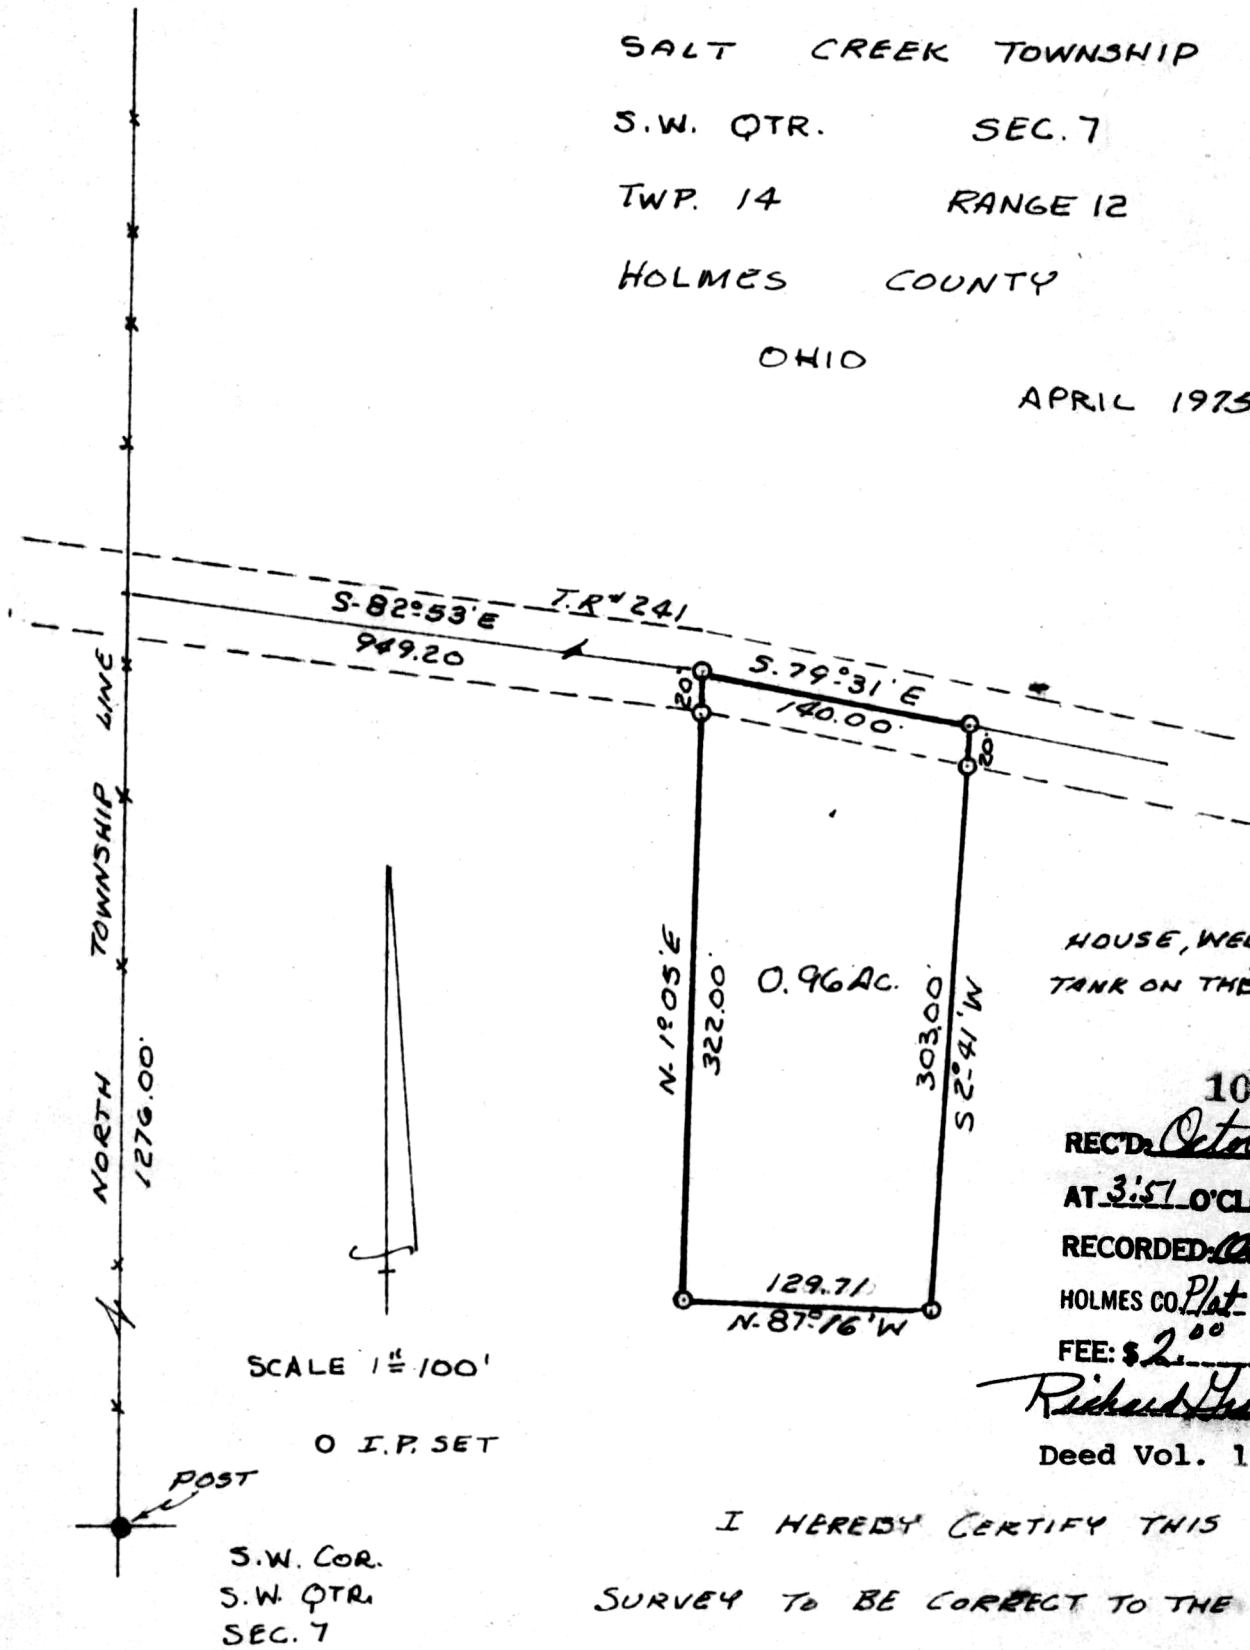

HOUSE, WELL & SEPTIC TANK ON THIS PARCEL

108931

REC'D October 7-1976

AT 3:57 O'CLOCK P.M.

RECORDED Oct 8, 1976

HOLMES CO. Plat. VOL. 7 PG. 211

FEE: \$ 2.00

Richard J. ... RECORDER

Deed Vol. 196 Pg. 35

I HEREBY CERTIFY THIS

SURVEY TO BE CORRECT TO THE

BEST OF MY KNOWLEDGE.

Clyde E. Purdy
CLYDE E. PURDY A.S. #4900

MAP OFFICE COPY