

THE COSHOCTON LAND SURVEYING SERVICE


233 S. FOURTH ST.

COSHOCTON, OHIO 43812

BEING PART OF: LOT 23
 SEC. 2
 QUAR. 1ST
 T7N, R2W
 TOWNSHIP 7N40E
 COUNTY HOLMES

SURVEY FOR: DAVE TRUIT
 (LANDS OF W.W. JOHNSON)
 DATE: 10/76
 SCALE: 1" = 100'

○ — SET IRON PIN
 ● — FOUND IRON PIN

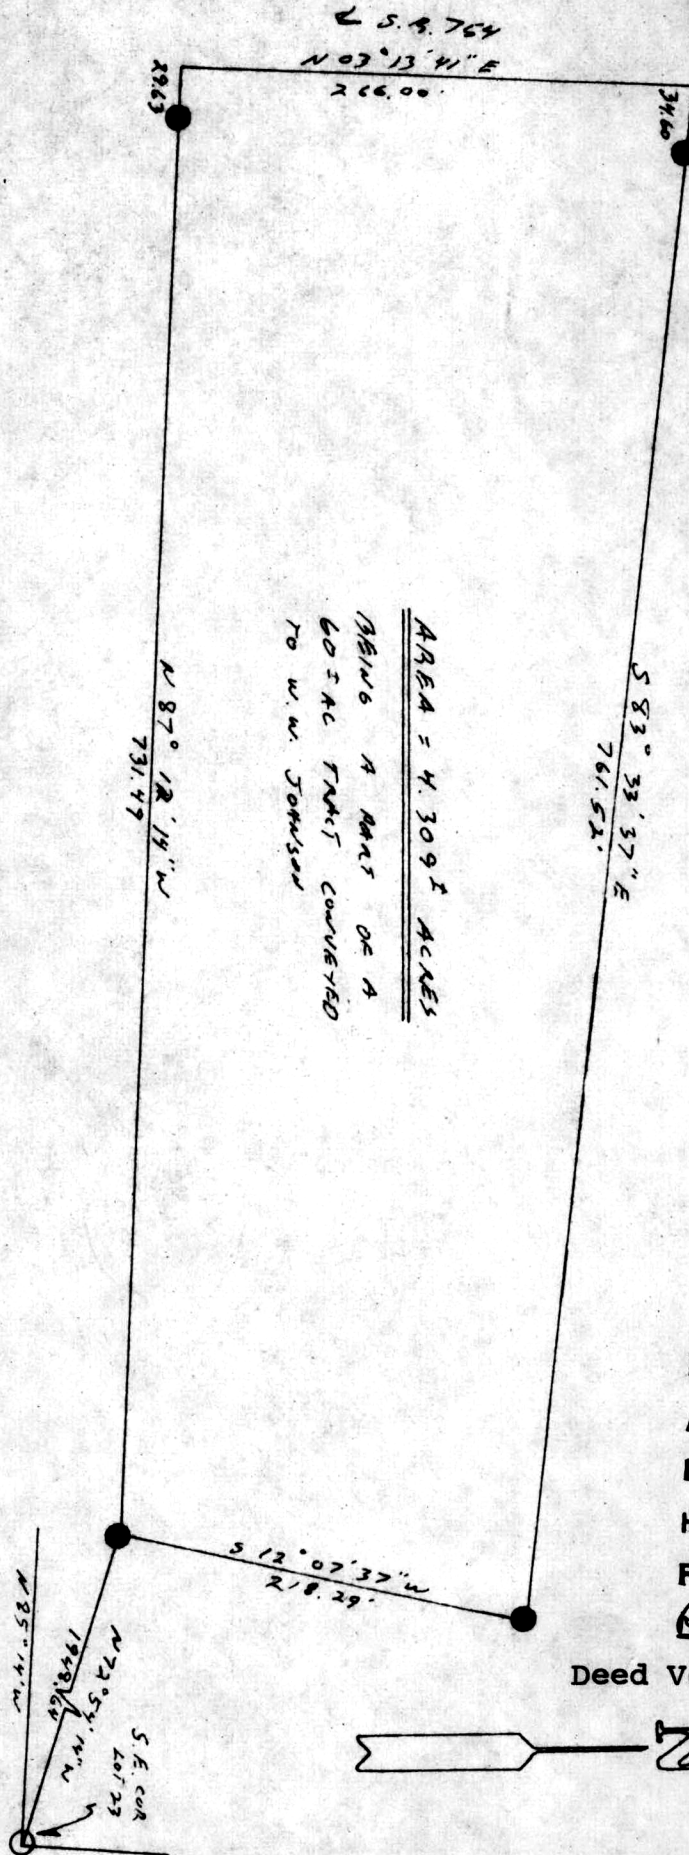

AREA = 4.3091 ACRES
 BEING A PART OF A
 60.5 AC TRACT CONVEYED
 TO W.W. JOHNSON

109102

REC'D: October 26, 1976

AT 2:31 O'CLOCK P.M.

RECORDED: October 27, 1976

HOLMES CO. Plat VOL. 7 PG. 725

FEE: \$ 2.00

Richard Shaver RECORDER

Deed Vol. 196 Page 211



I hereby certify the above plat to be correct to the best of my knowledge and belief.

MAP OFFICE COPY

THE COSHOCTON LAND SURVEYING SERVICE

REGISTERED SURVEYOR 5535

J. Lindstrom