

APPROVED
BY
THE HOLMES COUNTY HEALTH DEPARTMENT
BY [Signature] K.P.
DATE 12/20/76


109623

REC'D: December 20, 1976
AT 10:26 O'CLOCK A.M.
RECORDED: Dec. 20, 1976
HOLMES CO. Vol. 7 PG. 249
FEE: \$2.⁰⁰
Richard [Signature] RECORDER
Walter Kandel
Deed Vol. 196 Page 732



LOREN & MARY
HOSTETLER

MAP OFFICE COPY

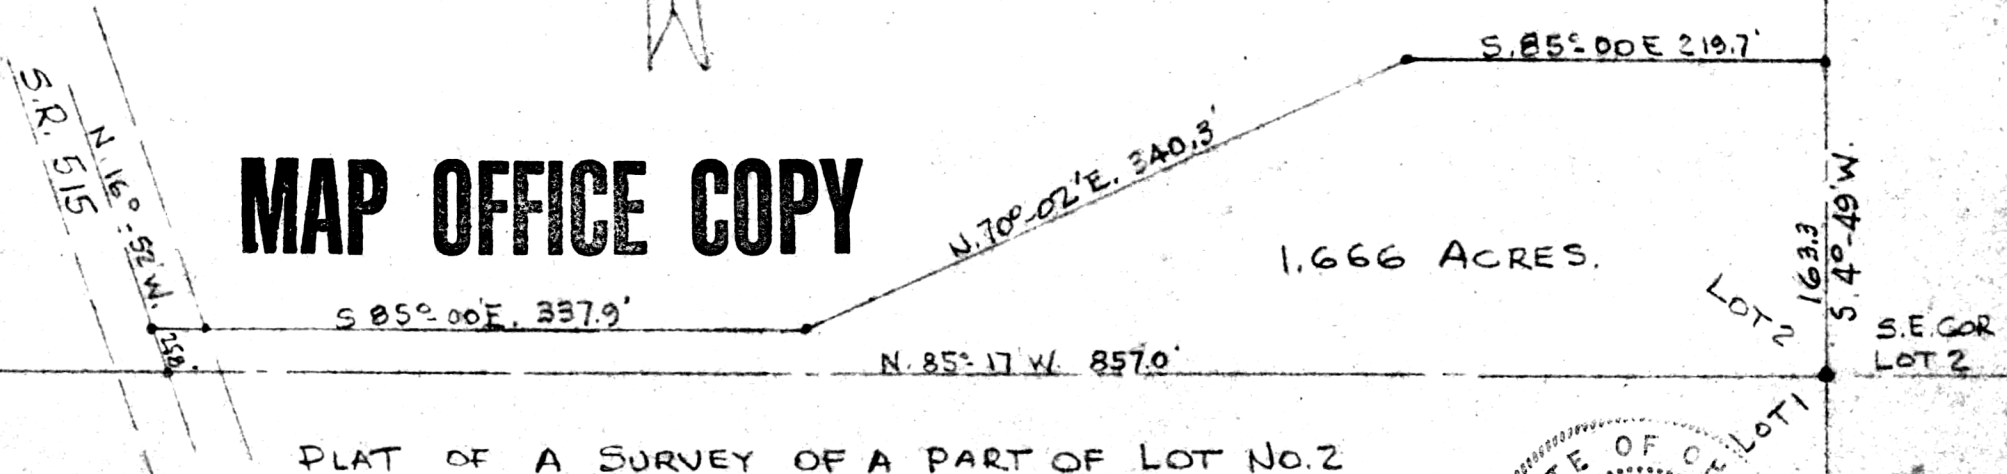

PLAT OF A SURVEY OF A PART OF LOT NO. 2
IN THE FOURTH QUARTER OF TOWNSHIP 10,
RANGE 5, PAINT TOWNSHIP, HOLMES COUNTY, OHIO
FOR LOREN AND MARY HOSTETLER
SCALE 1" = 100'
R. H. HUNSINGER, #3685, REGISTERED SURVEYOR, DEC. 11, 1976

