

THE COSHOCTON LAND SURVEYING SERVICE

233 S. FOURTH ST.

COSHOCTON, OHIO 43812

BEING PART OF: LOT ~
 SEC. 9
 QUAR. 1st
 T8N, R8W U.S.M.L.
 TOWNSHIP Killbuck
 COUNTY Holmes

SURVEY FOR: Lynn Cline

DATE: November 1976

SCALE: 1" = 50'

109674

REC'D: December 23, 1976

AT 11:27 O'CLOCK A.M.

RECORDED: Dec. 23, 1976


HOLMES CO. Plat VOL. 7 PG. 752

FEE: \$ 2.00

Richard Mann RECORDER

Deed Vol. 196 Pg. 771

Plat of A.K. Taylor Lands to be conveyed to Lynn Cline

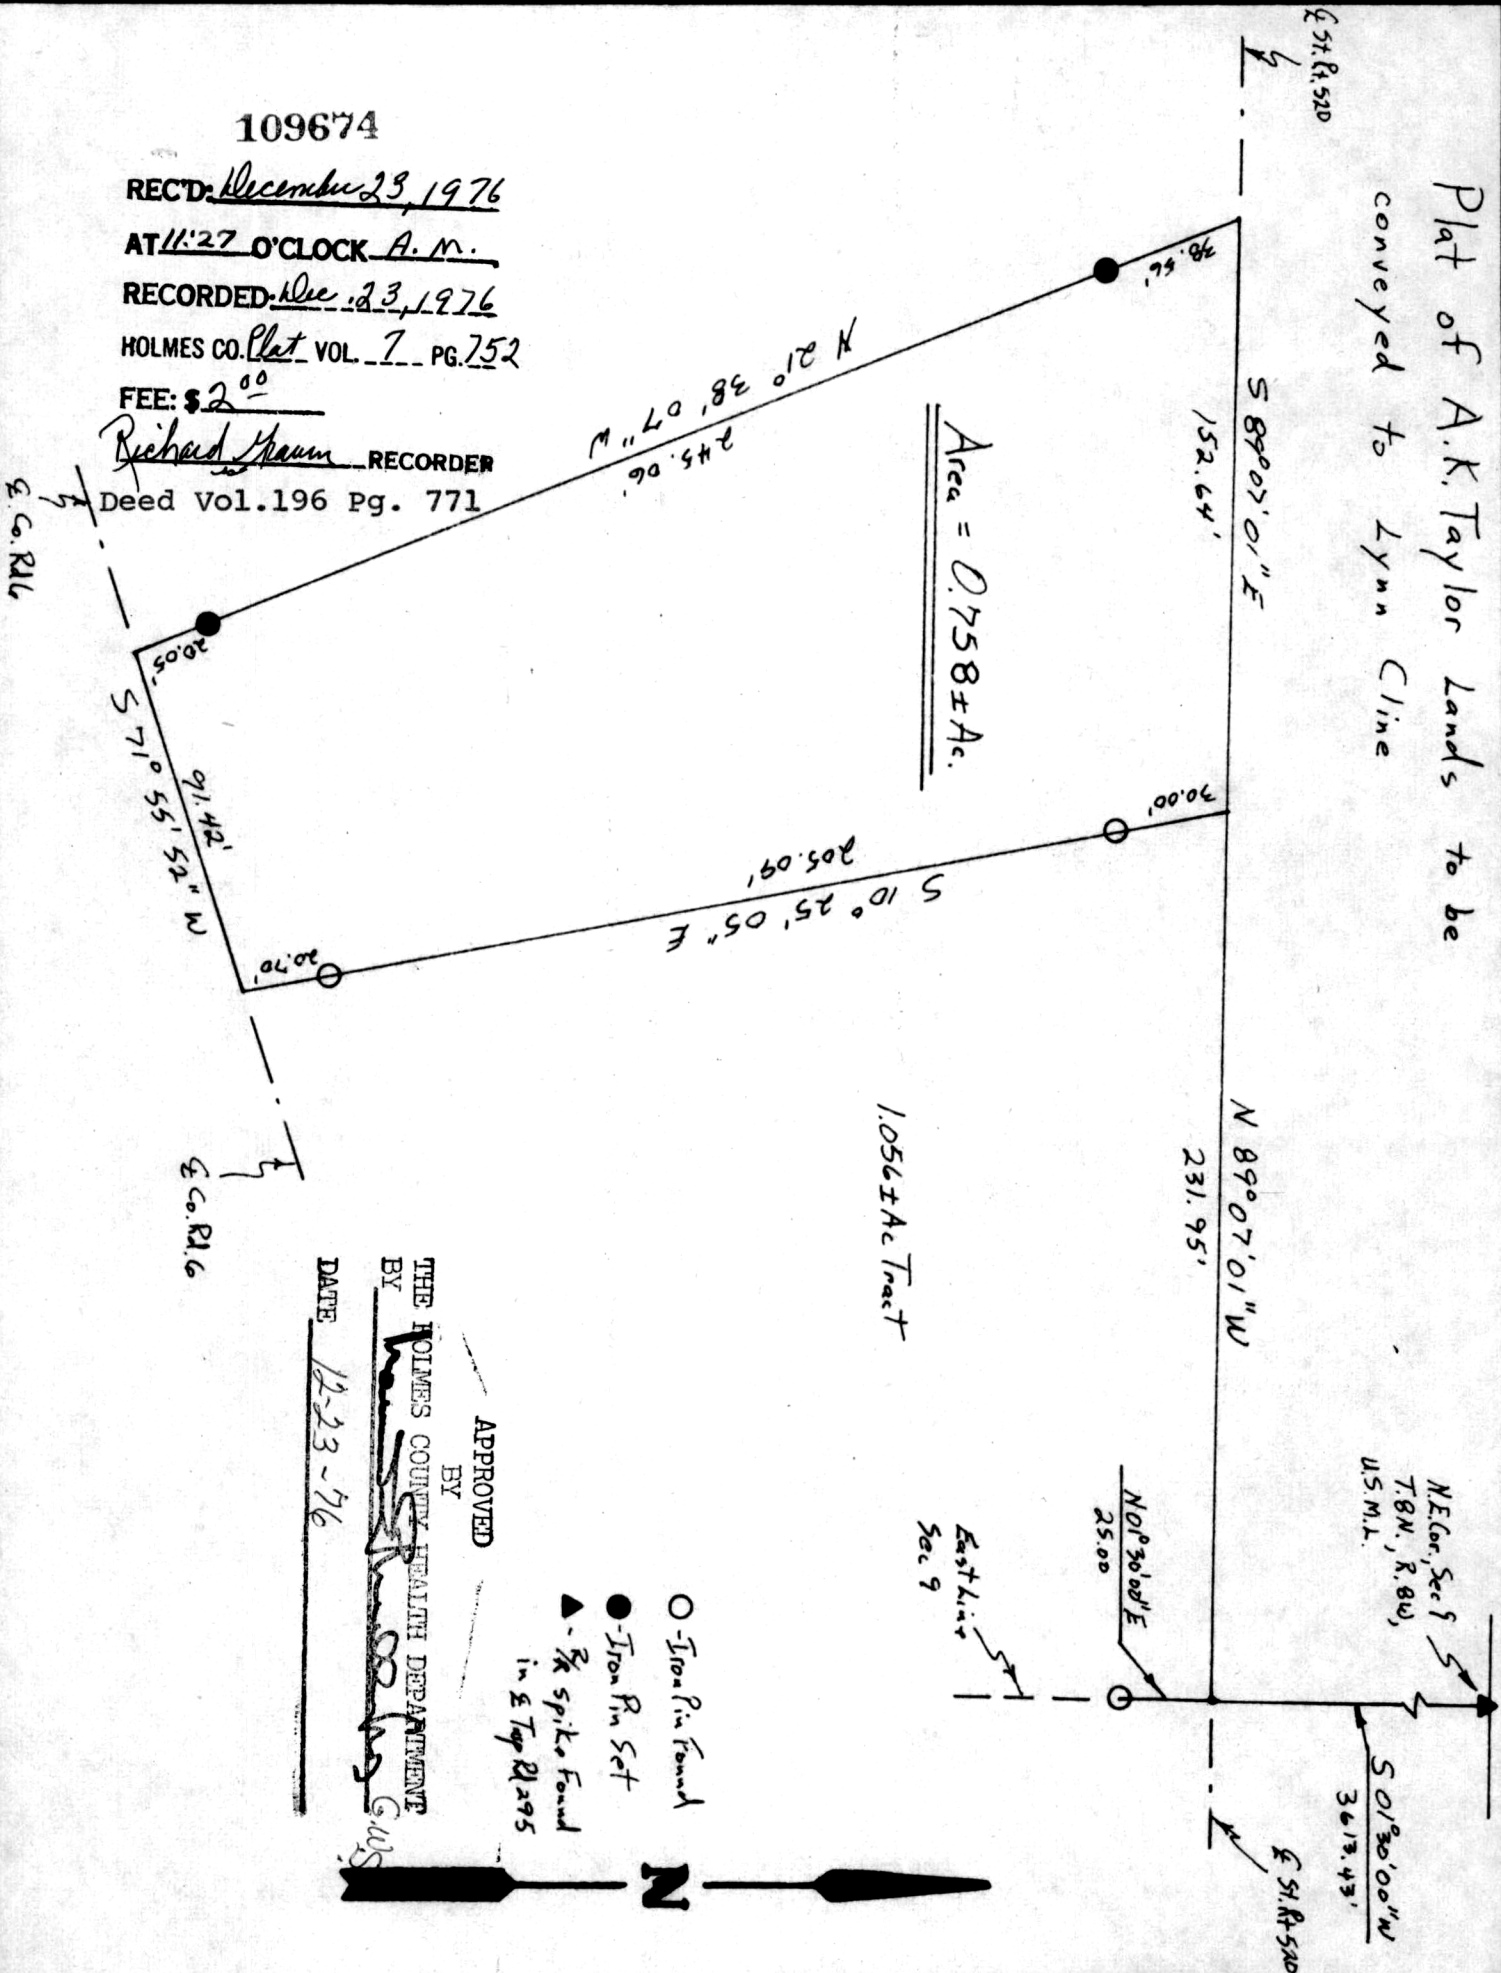

APPROVED BY
 THE HOLMES COUNTY HEALTH DEPARTMENT
 BY [Signature]
 DATE 12-23-76

I hereby certify the above plat to be correct to the best of my knowledge and belief.

THE COSHOCTON LAND SURVEYING SERVICE

[Signature]
 REGISTERED SURVEYOR

MAP OFFICE COPY