


I.P. Fd. 3.3' west of line.
Mr. Troyer said this was
original pin set in survey
recorded Vol. 4 p. 22

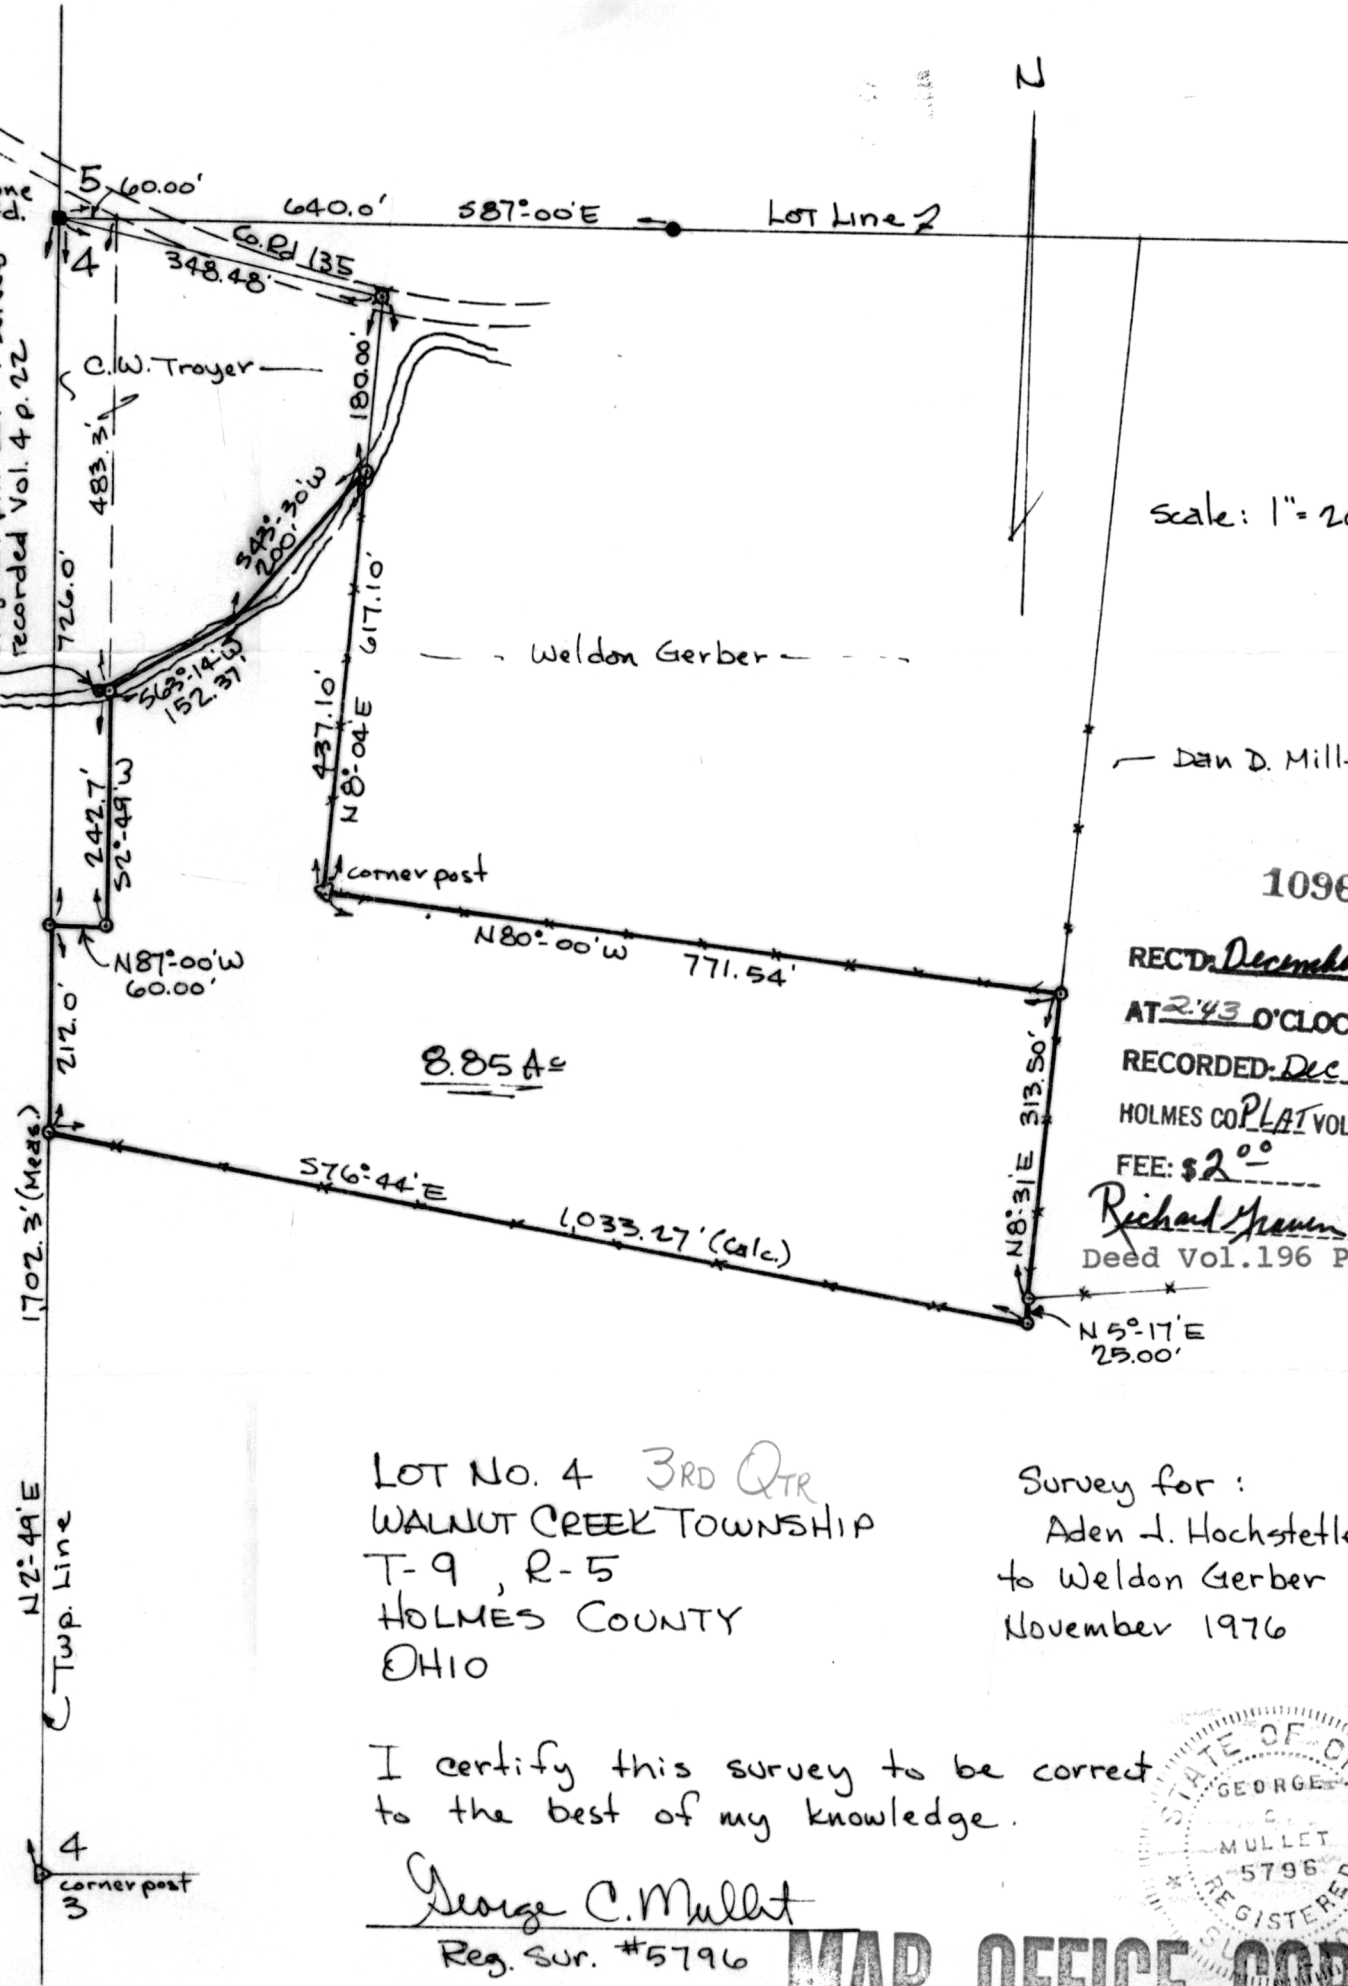

Scale: 1" = 200'

109679

REC'D December 23, 1976
AT 2:43 O'CLOCK P.M.
RECORDED Dec. 27, 1976
HOLMES CO PLAT VOL. 7 PG. 754
FEE: \$ 2.00
Richard Mullen RECORDER
Deed Vol. 196 Pg. 776

LOT No. 4 3RD QTR
WALNUT CREEK TOWNSHIP
T-9, R-5
HOLMES COUNTY
OHIO

Survey for:
Aden J. Hochstetler
to Weldon Gerber
November 1976

I certify this survey to be correct
to the best of my knowledge.

George C. Mullett
Reg. Sur. #5796



MAP OFFICE COPY