

THE COSHOCTON LAND SURVEYING SERVICE

233 S. FOURTH ST.


COSHOCTON, OHIO 43812

BEING PART OF: LOT ~
SEC. 14
QUAR. 2nd
T8N, R4W U.S.M.L.
TOWNSHIP Clark
COUNTY Holmes

SURVEY FOR: M. & M. Poultry, Inc.
(Levi Beachy)
DATE: Dec. 1976
SCALE: 1" = 200'



● - Iron Pin Set

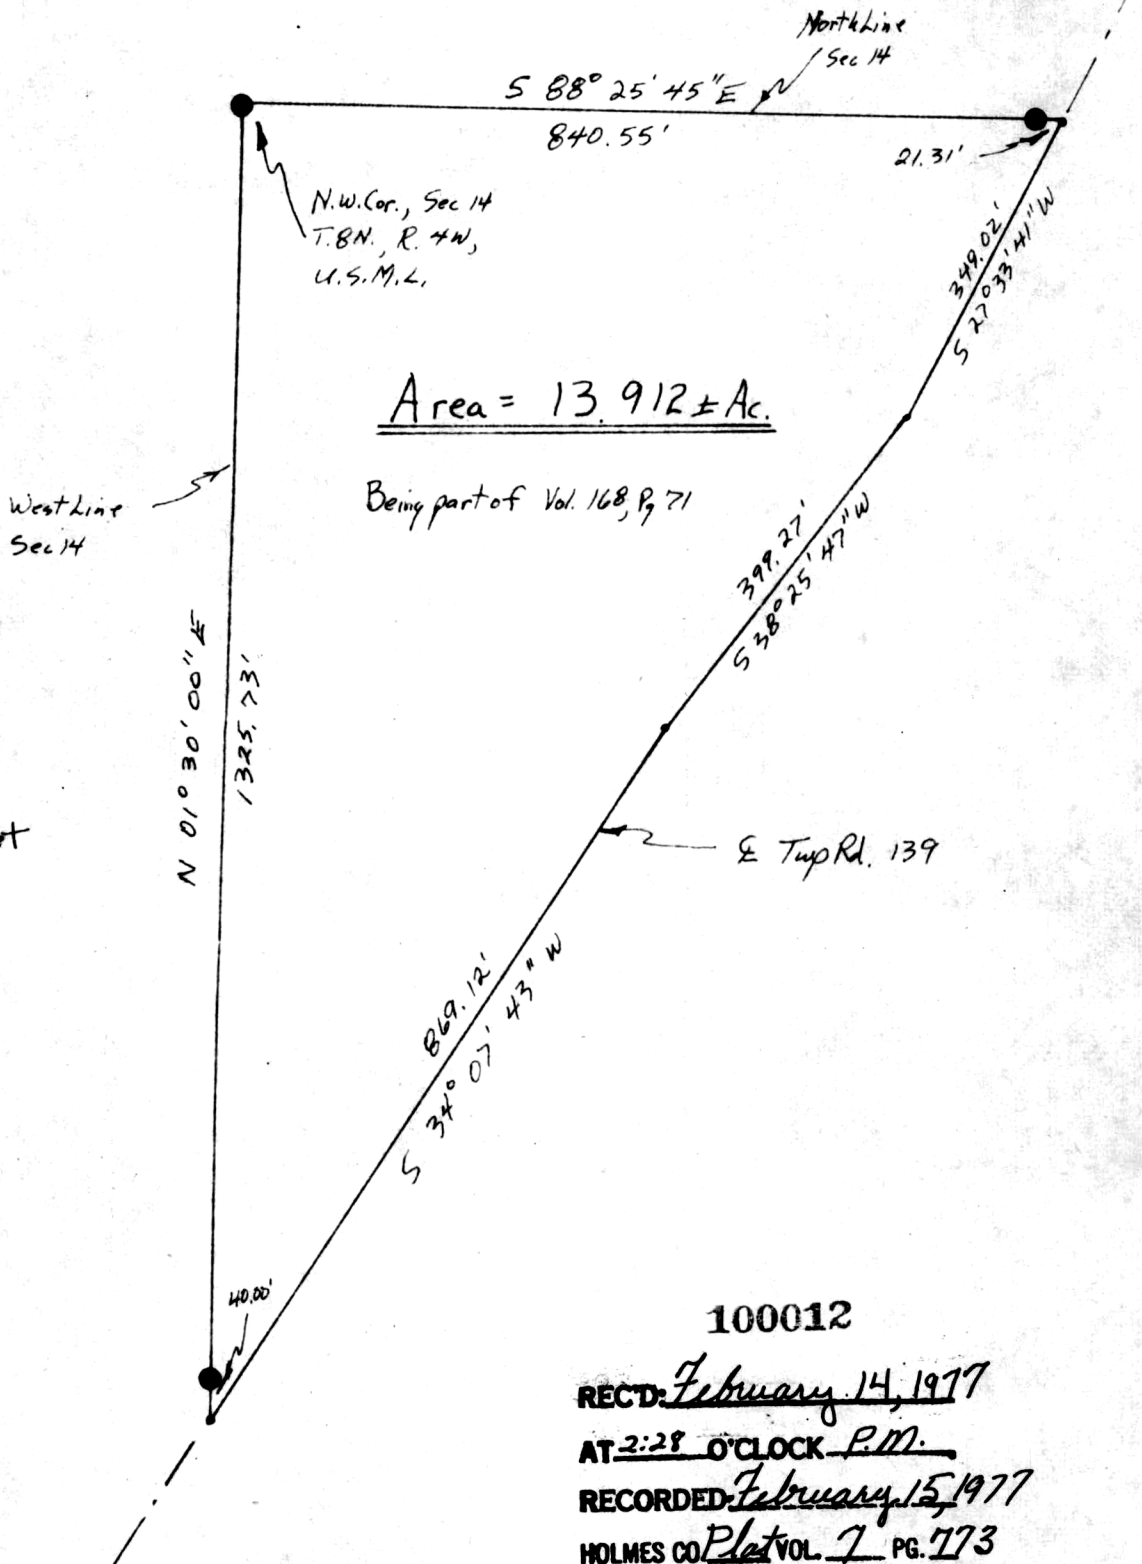

100012

REC'D: February 14, 1977
AT 2:28 O'CLOCK P.M.
RECORDED: February 15, 1977
HOLMES CO. Plat VOL. 7 PG. 773
FEE: \$ 200

Richard A. ... RECORDER

Deed Vol. 197
Pg. 213

I hereby certify the above plat to be correct to the best of my knowledge and belief.

THE COSHOCTON LAND SURVEYING SERVICE

MAP OFFICE COPY

REGISTERED SURVEYOR