


THE COSHOCTON LAND SURVEYING SERVICE

233 S. FOURTH ST.

COSHOCTON, OHIO 43812

BEING PART OF: LOT ~  
 SEC. 20  
 QUAR. 4th.  
 T 9N, R 7W U.S.M.L.  
 TOWNSHIP Hardy  
 COUNTY Holmes

SURVEY FOR: Port Washington Rd.  
 DATE: Corrected, September, 1976  
 SCALE: 1" = 100'

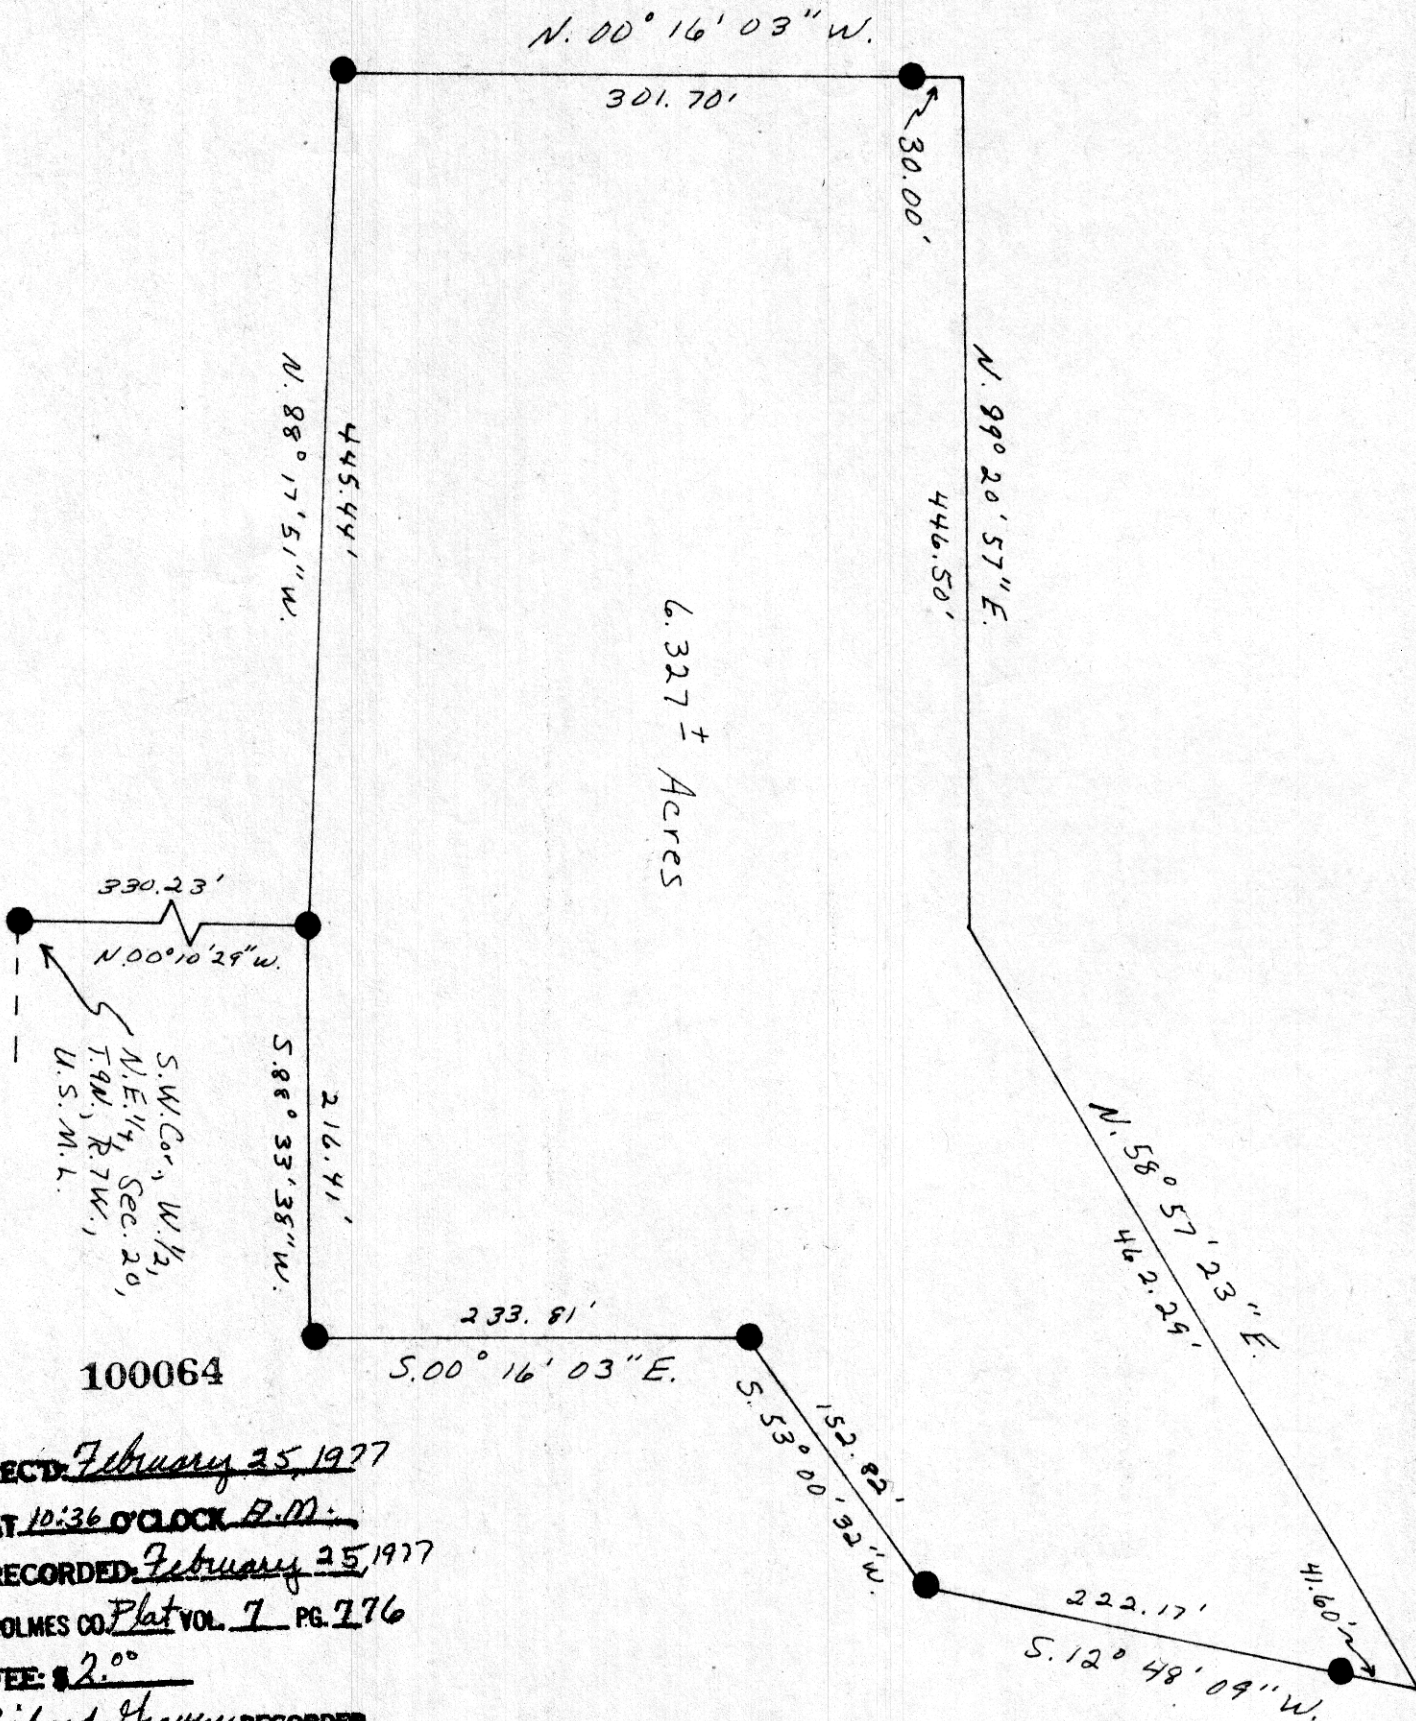

REC'D. February 25, 1977

AT 10:36 O'CLOCK P.M.

RECORDED February 25, 1977

HOLMES CO. Plat VOL. 7 PG. 776

FEE: \$2.00

Richard Shaver, RECORDER

Deed Vol. 197 Pgs. 258- 261 -264

Iron Pin

I hereby certify the above plat to be correct to the best of my knowledge and belief.

THE COSHOCTON LAND SURVEYING SERVICE

*[Signature]*  
 REGISTERED SURVEYOR 5335