


SURVEY FOR  
 ABE B. MILLER

SURVEY OF PT. LOT #14 1<sup>ST</sup> 1/4  
 U.S. MILITARY DISTRICT  
 WALNUT CREEK TOWNSHIP  
 TWP. 9 RANGES  
 HOLMES COUNTY  
 OHIO  
 OCT. 1975



SCALE 1" = 100'

○ I. P. SET  
 ■ STONE FOUND

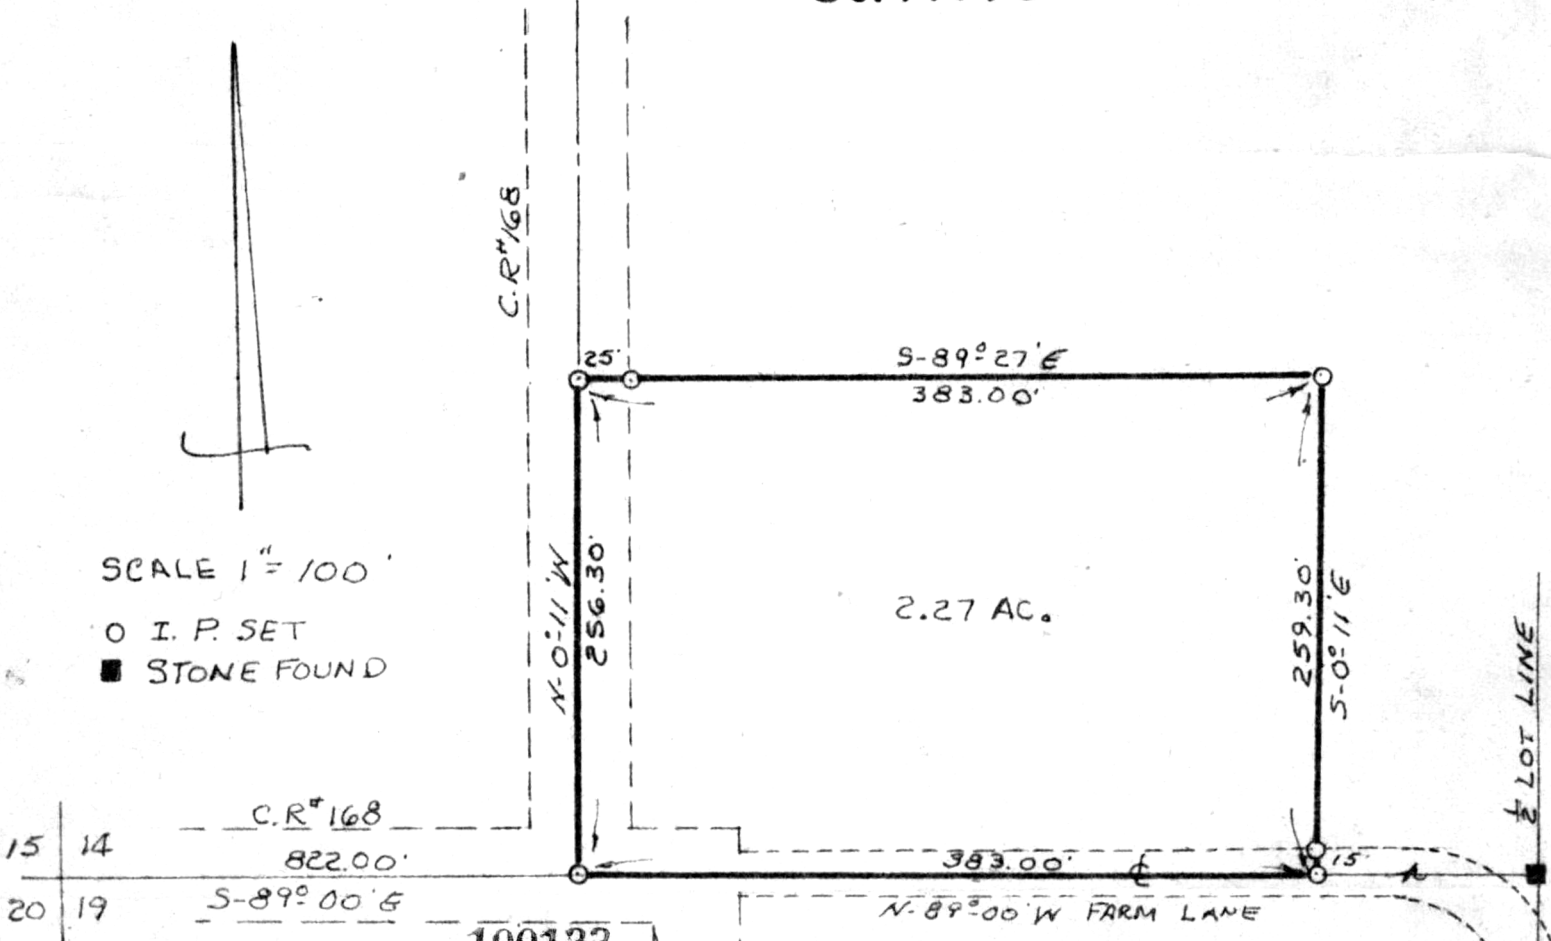

15 | 14 C.R. #168  
 822.00'  
 20 | 19 S-89° 00' E

REC'D: March 4, 1977  
 AT 10:01 O'CLOCK A.M.  
 RECORDED: March 4, 1977  
 HOLMES CO. Plat VOL 7 PG 121  
 FEE: \$ 2.00

APPROVED  
 BY  
 THE HOLMES COUNTY HEALTH DEPARTMENT  
 BY [Signature] G.W.S.  
 DATE 3-4-1977

Richard Graves RECORDED  
 Deed Vol. 197-Pg. 368

I CERTIFY THIS SURVEY TO BE  
 CORRECT TO THE BEST OF MY KNOWLEDGE.  
Clyde E. Rudy  
 Clyde E. Rudy R54900