


MONROE TWP.  
 N.E. QTR. SEC. 20  
 T-17N. R-14W.  
 HOLMES CO., OHIO

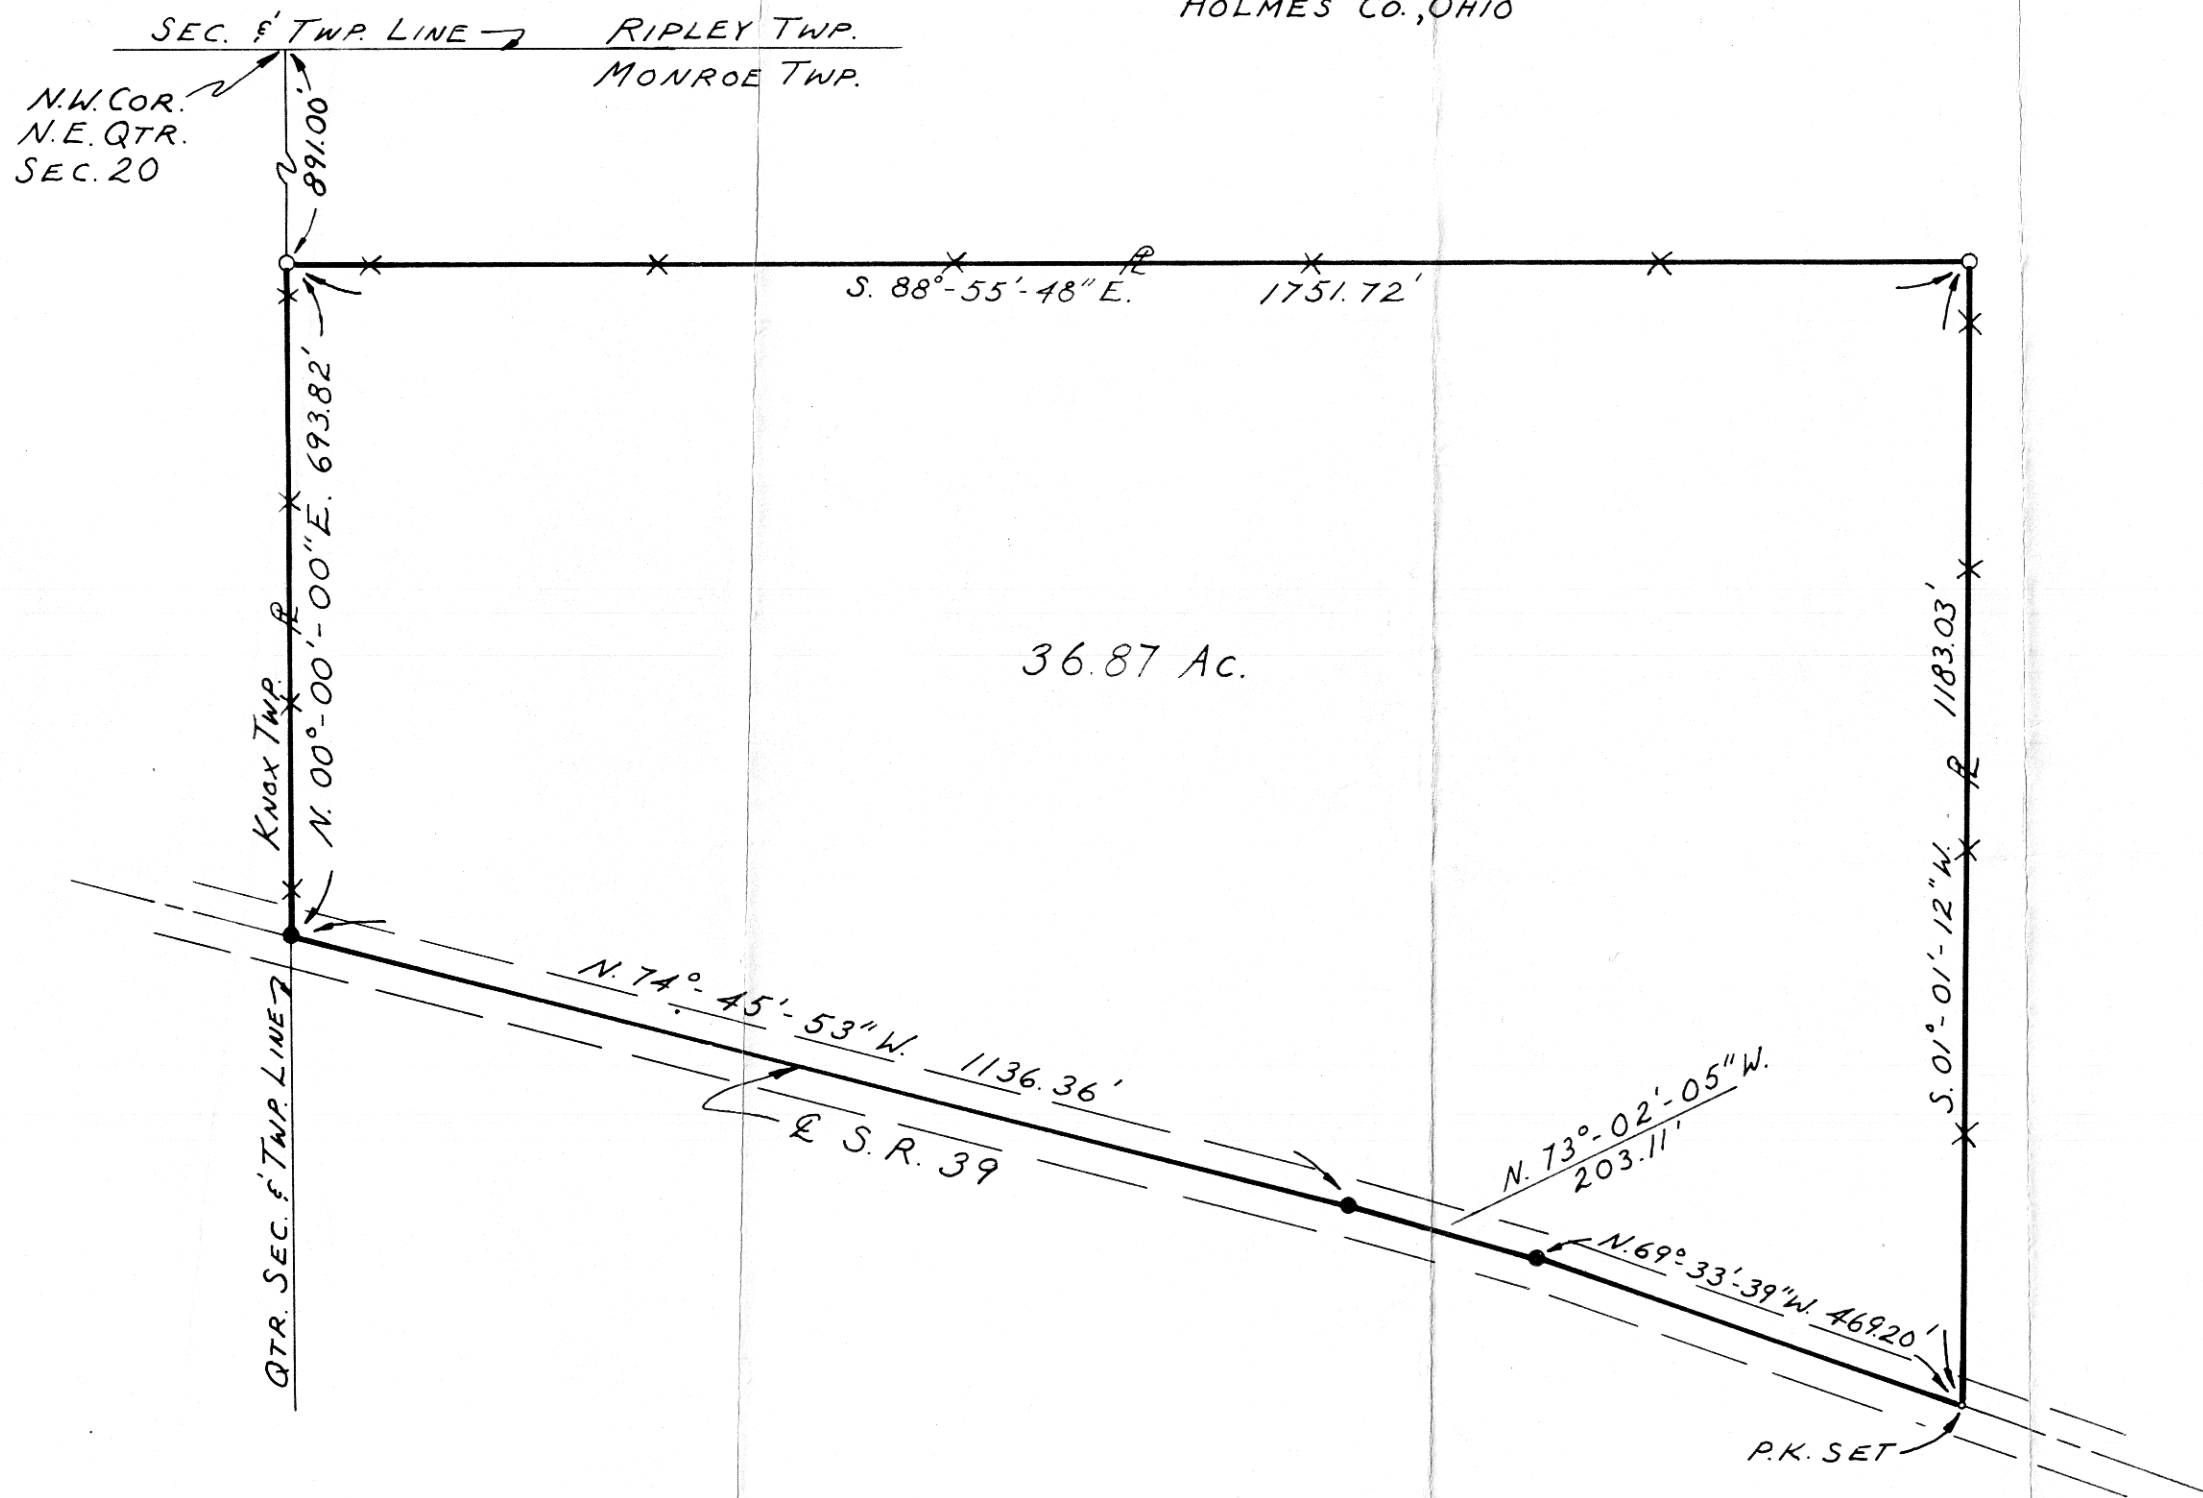

SCALE 1"=200'  
 ● = BOAT SPIKE FD.  
 ○ = I.P. SET

SW-1751  
 SHAFFER, JOHNSTON,  
 LICHTENWALTER & ASSOC., INC.  
 WOOSTER OHIO

100605  
 REC'D: May 4, 1977  
 AT 10:10 O'CLOCK P.M.  
 RECORDED: May 4, 1977  
 HOLMES CO. Plot Vol. 7 Pg. 805  
 FEE: \$ 3.74  
 Richard J. McDaid RECORDED  
 11X17X2 Deed Vol. 197-Pg. 798

I CERTIFY THIS SURVEY AND  
 PLAT TO BE CORRECT TO THE  
 BEST OF MY KNOWLEDGE.  
 MARCH, 1977  
 Richard J. McDaid  
 RICHARD J. McDAID R.S. 5009

PRINTED  
 APR 20 1977  
 SHAFFER - JOHNSTON  
 LICHTENWALTER, and ASSOC. Inc.