


LOTS 7 & 12
 FIRST QUARTER
 WALNUT CREEK TWP.
 T-9, R-5
 HOLMES COUNTY
 OHIO

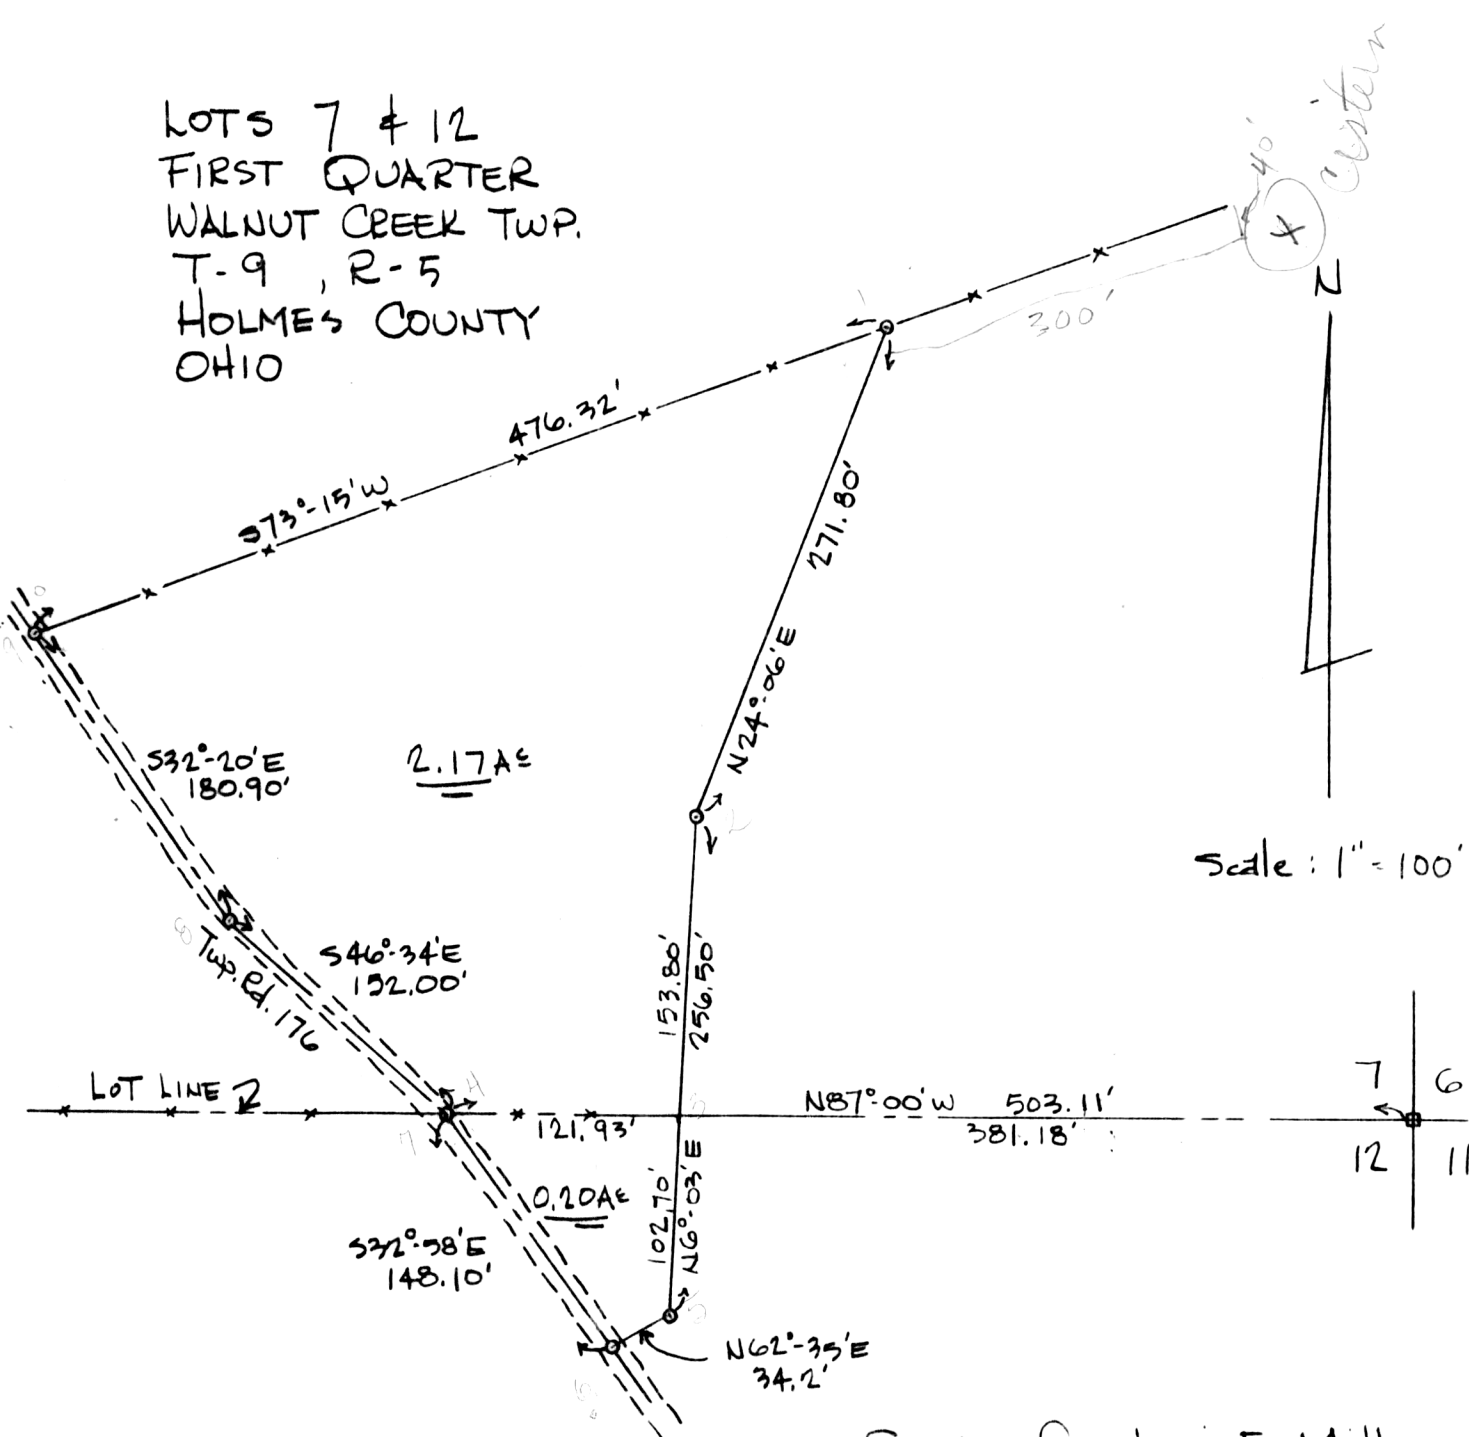

Survey for Levi E. Miller
 April 30, 1977

100864

I certify this survey to be correct
 to the best of my knowledge.

REC'D: May 31, 1977

AT 9:55 O'CLOCK P.M.

RECORDED: May 31, 1977


HOLMES CO. Plat VOL 7 PG 821

FEE: \$ 2.00

Richard Heaven RECORDED
 Deed Vol. 198-Pg. 225

George C. Mullett

Reg. Sur. # 5796

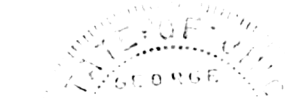

APPROVED BY George C. Mullett

THE HOLMES COUNTY HEALTH DEPARTMENT
 BY George C. Mullett

DATE 5-24-77

MAP OFFICE COPY