

100932

REC'D: June 3, 1977

AT 4:13 O'CLOCK P.M.


RECORDED June 6, 1977

HOLMES CO Plat vol. 8 PG. 3

FEE: \$2.00

Richard Heaven RECORDER

DEED VOL. 198 PG. 298

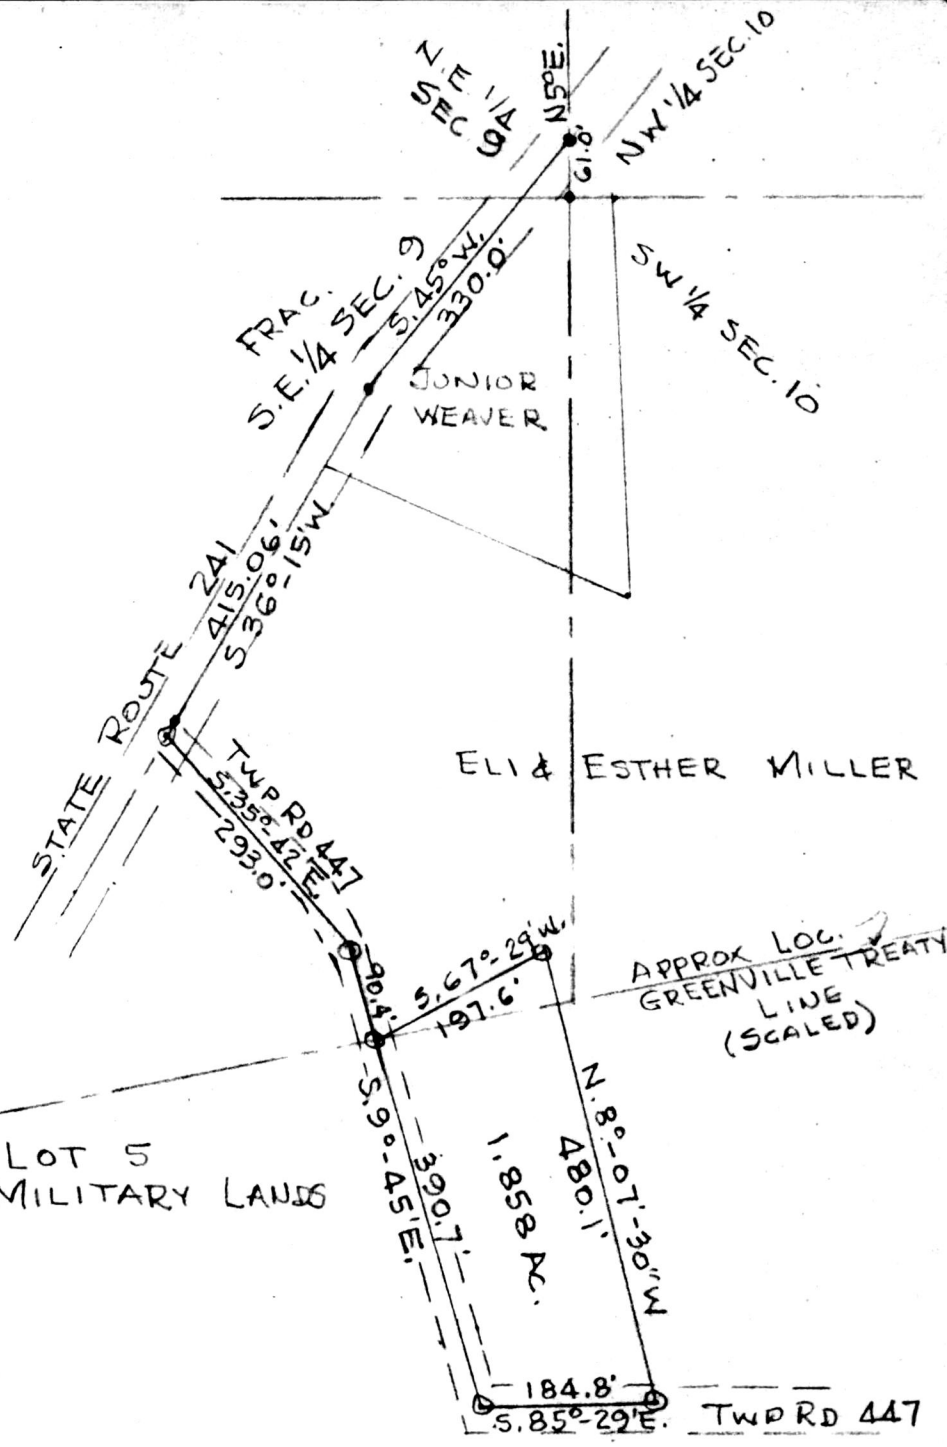

- I.P. FOUND
- I.P. SET.

PLAT OF A SURVEY OF A PART OF THE FRACTIONAL SOUTHEAST QUARTER OF SECTION 9, TOWNSHIP 14, RANGE 12 AND A PART OF LOT 5, U.S. MILITARY LANDS, TOWNSHIP 10, RANGE 6, SALT CREEK TOWNSHIP, HOLMES COUNTY, OHIO TO CONVEY A PARCEL FROM ELI AND ESTHER MILLER.

4th quarter

SCALE 1" = 200' MAY 14, 1977  
 R.H. HUNSINGER, #3685, REGISTERED SURVEYOR

I CERTIFY THIS SURVEY TO BE CORRECT TO THE BEST OF MY KNOWLEDGE

R.H. Hunsinger #3685  
 Reg. Surv. Ohio



MAP OFFICE COPY