

THE COSHOCTON LAND SURVEYING SERVICE

233 S. FOURTH ST.

COSHOCTON, OHIO 43812

BEING PART OF: LOT ~
 SEC. 19
 QUAR. 1st
 T 9N, R 7W U.S. M.L.
 TOWNSHIP Hardy
 COUNTY Holmes, The Village of Millersburg

SURVEY FOR: Herman D. Cline

DATE: August, 1976

SCALE: 1" = 50'

101015

REC'D: June 13th 1977

AT 4:19 O'CLOCK P.M.


RECORDED: June 14, 1977

HOLMES CO. Plat VOL. 8 PG. 9

FEE: \$ 2.⁰⁰

Richard Heaven RECORDER

Deed Vol. 198-Pg. 368

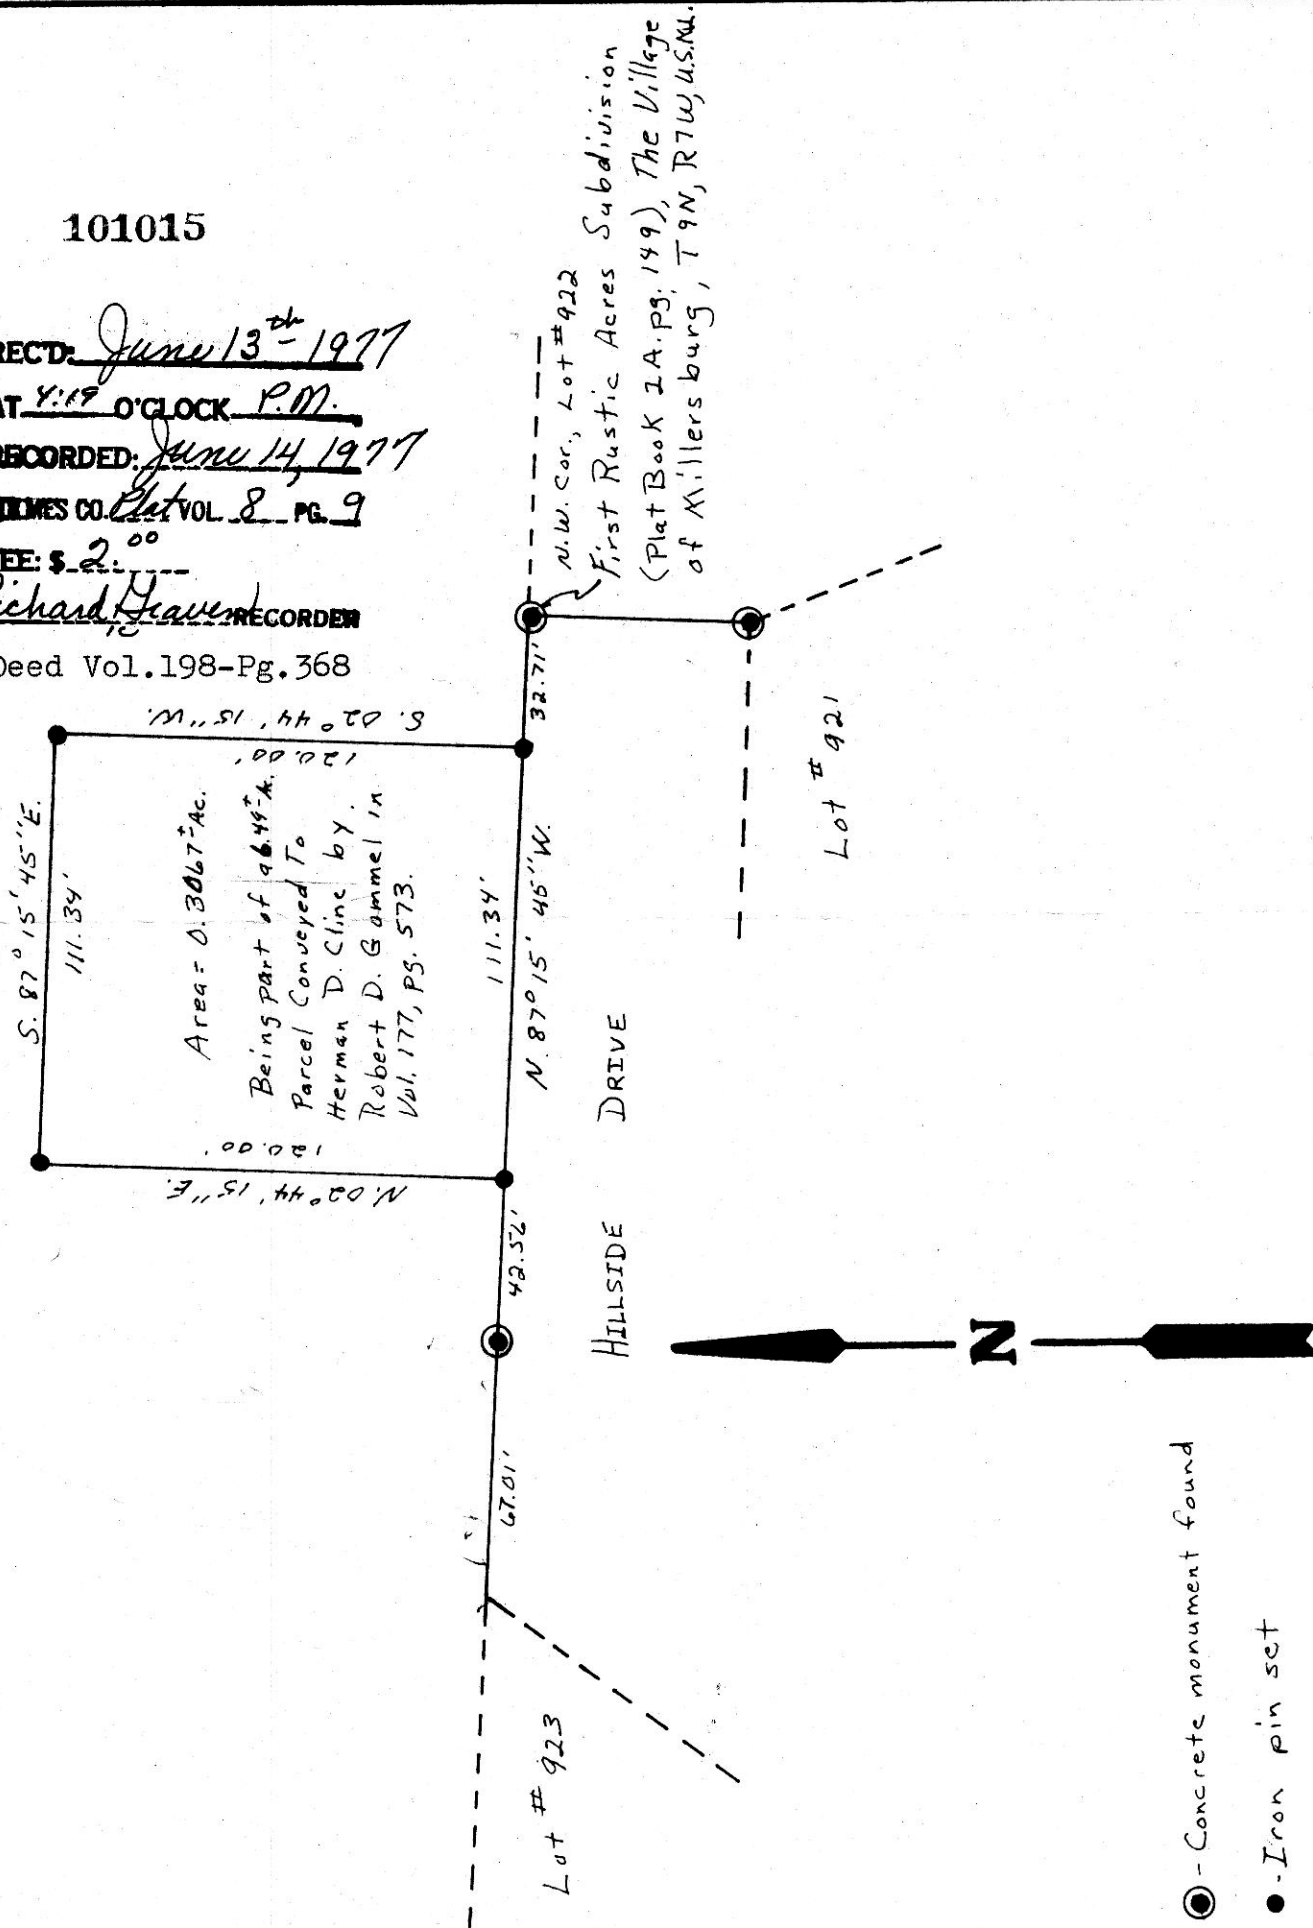

- - Concrete monument found
- - Iron pin set

I hereby certify the above plat to be correct to the best of my knowledge and belief.

THE COSHOCTON LAND SURVEYING SERVICE

MAP OFFICE COPY

REGISTERED SURVEYOR 5935