

WM. TERRY BURKEY SURVEYING

101221




CHARM PLUMBING SURVEY
N.E. & N.W. QTRS. SEC. 7
TOWNSHIP 8 RANGE 5
CLARK TOWNSHIP
HOLMES COUNTY, OHIO
COMPLETED JULY 30, 1972

RECT: July 6, 1977
AT 11:29 O'CLOCK A.M.
RECORDED: July 6, 1977
HOLMES CO. plat VOL. 8 PG. 15
FEE: \$ 2.00

Richard Graver RECORDED

Adjoins Pg. 14
Deed Vol. 198
Pg. 594

MAP OFFICE COPY

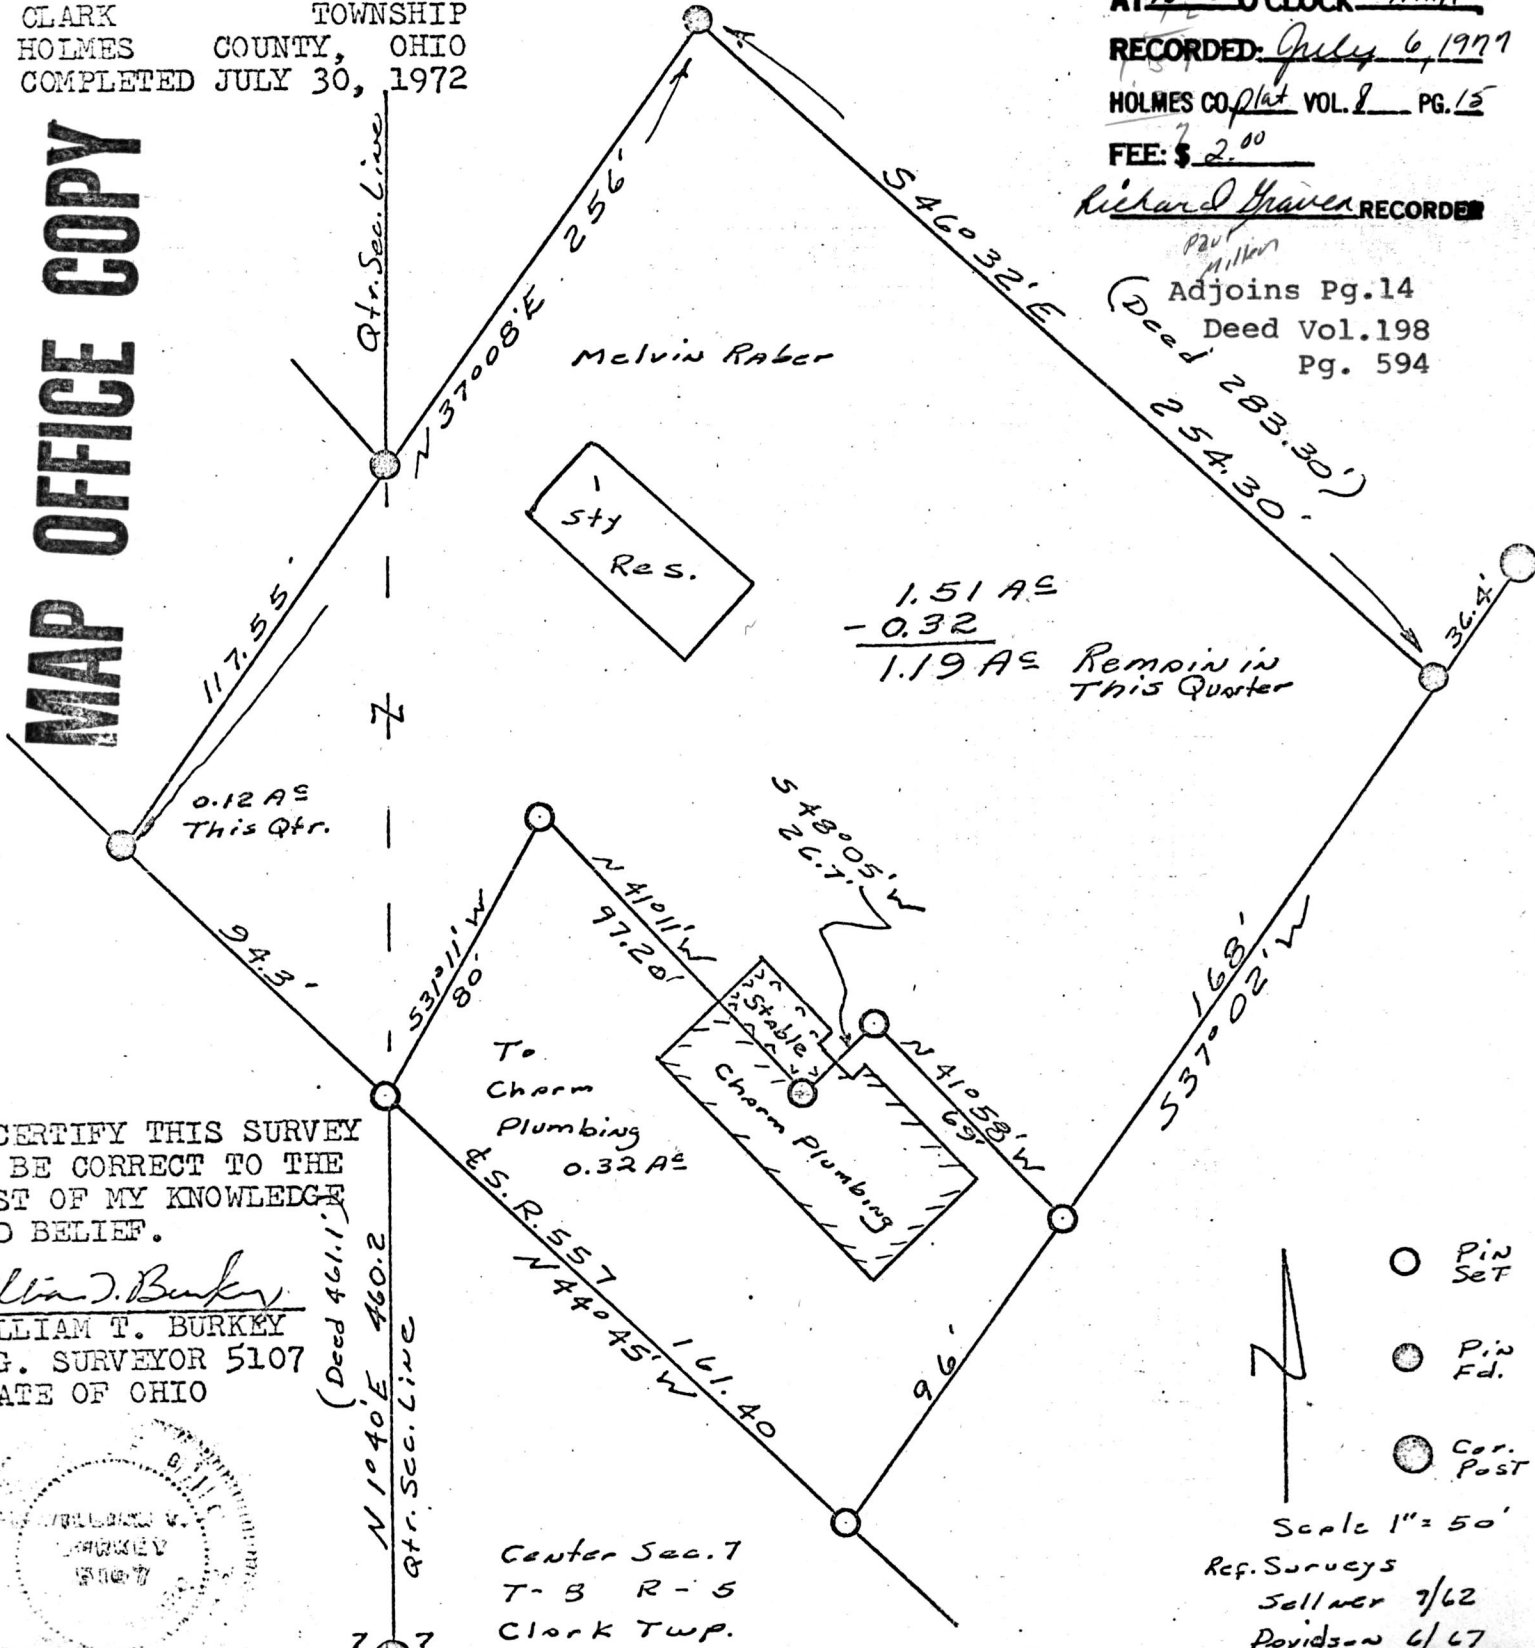

I CERTIFY THIS SURVEY TO BE CORRECT TO THE BEST OF MY KNOWLEDGE AND BELIEF.

William T. Burkey
WILLIAM T. BURKEY
REG. SURVEYOR 5107
STATE OF OHIO



Center Sec. 7
T-B R-5
Clark Twp.
Holmes Co. Ohio

○ Pin Set
● Pin Fd.
● Cor. Post
Scale 1" = 50'
Ref. Surveys
Sellers 7/62
Davidson 6/67