

# WM. TERRY BURKEY SURVEYING



DAVID A. SWARTZENTRUBER SURVEY  
SOUTH WEST QUARTER SECTION 35  
TOWNSHIP 15 RANGE 12  
SALT CREEK TOWNSHIP  
HOLMES COUNTY, OHIO  
COMPLETED JANUARY 8, 1977

101350

RECD. July 15<sup>th</sup>, 1977

AT 4:11 O'CLOCK P.M.


RECORDED. July 18, 1977

HOLMES CO. Plat VOL. 8 PG. 24

FEE: \$ 2.00

Richard Crane RECORDER

Deed Vol.198 Pg.735

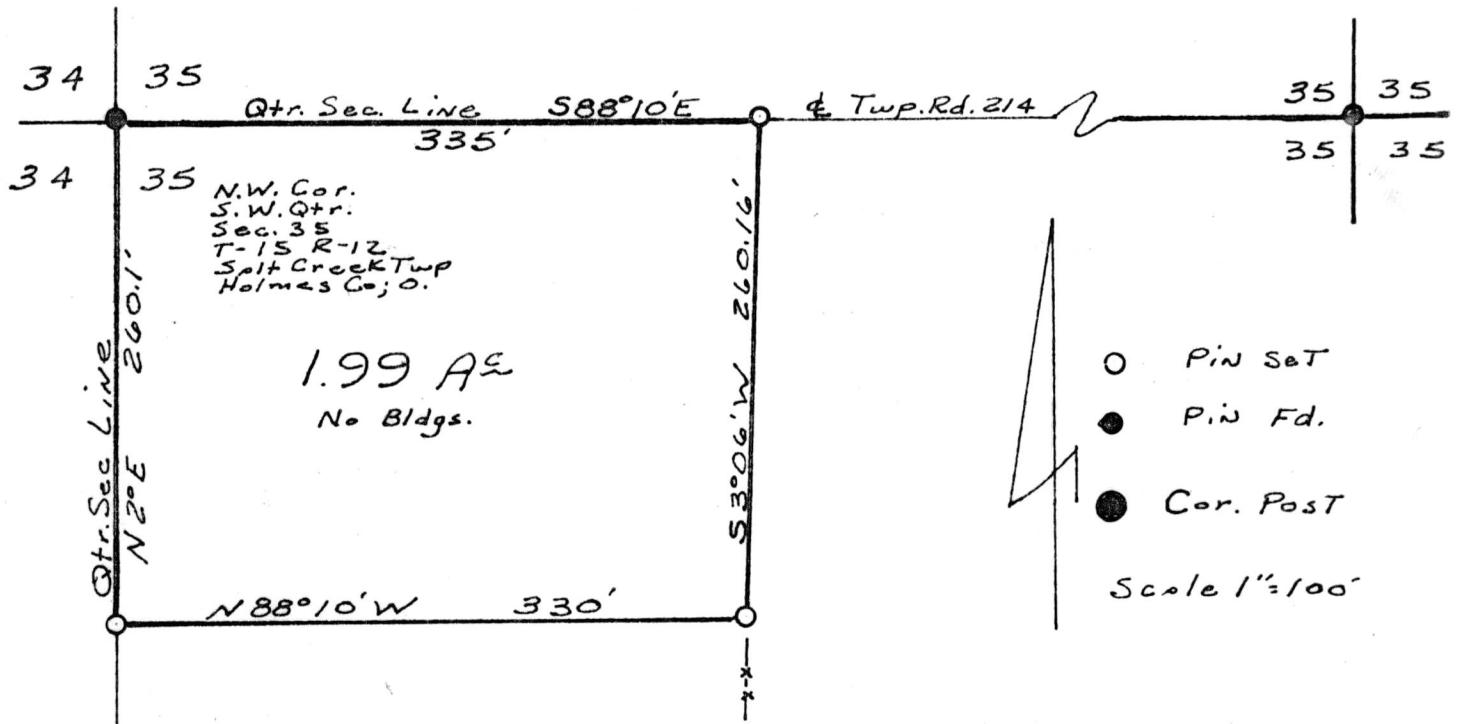

I CERTIFY THIS SURVEY TO BE CORRECT TO THE BEST OF MY KNOWLEDGE AND BELIEF.

SIGNED William T. Burkey  
WILLIAM T. BURKEY  
REGISTERED SURVEYOR #5107  
STATE OF OHIO

34 35  
3 2

# MAP OFFICE COPY