

THE COSHOCTON LAND SURVEYING SERVICE

233 S. FOURTH ST.


COSHOCTON, OHIO 43812

BEING PART OF: LOT ~
 SEC. 21
 QUAR. 4th
 T8N, R5W U.S.M.L.
 TOWNSHIP Clark
 COUNTY Holmes

SURVEY FOR: Jake Barkman

DATE: July 1977

SCALE: 1" = 100'

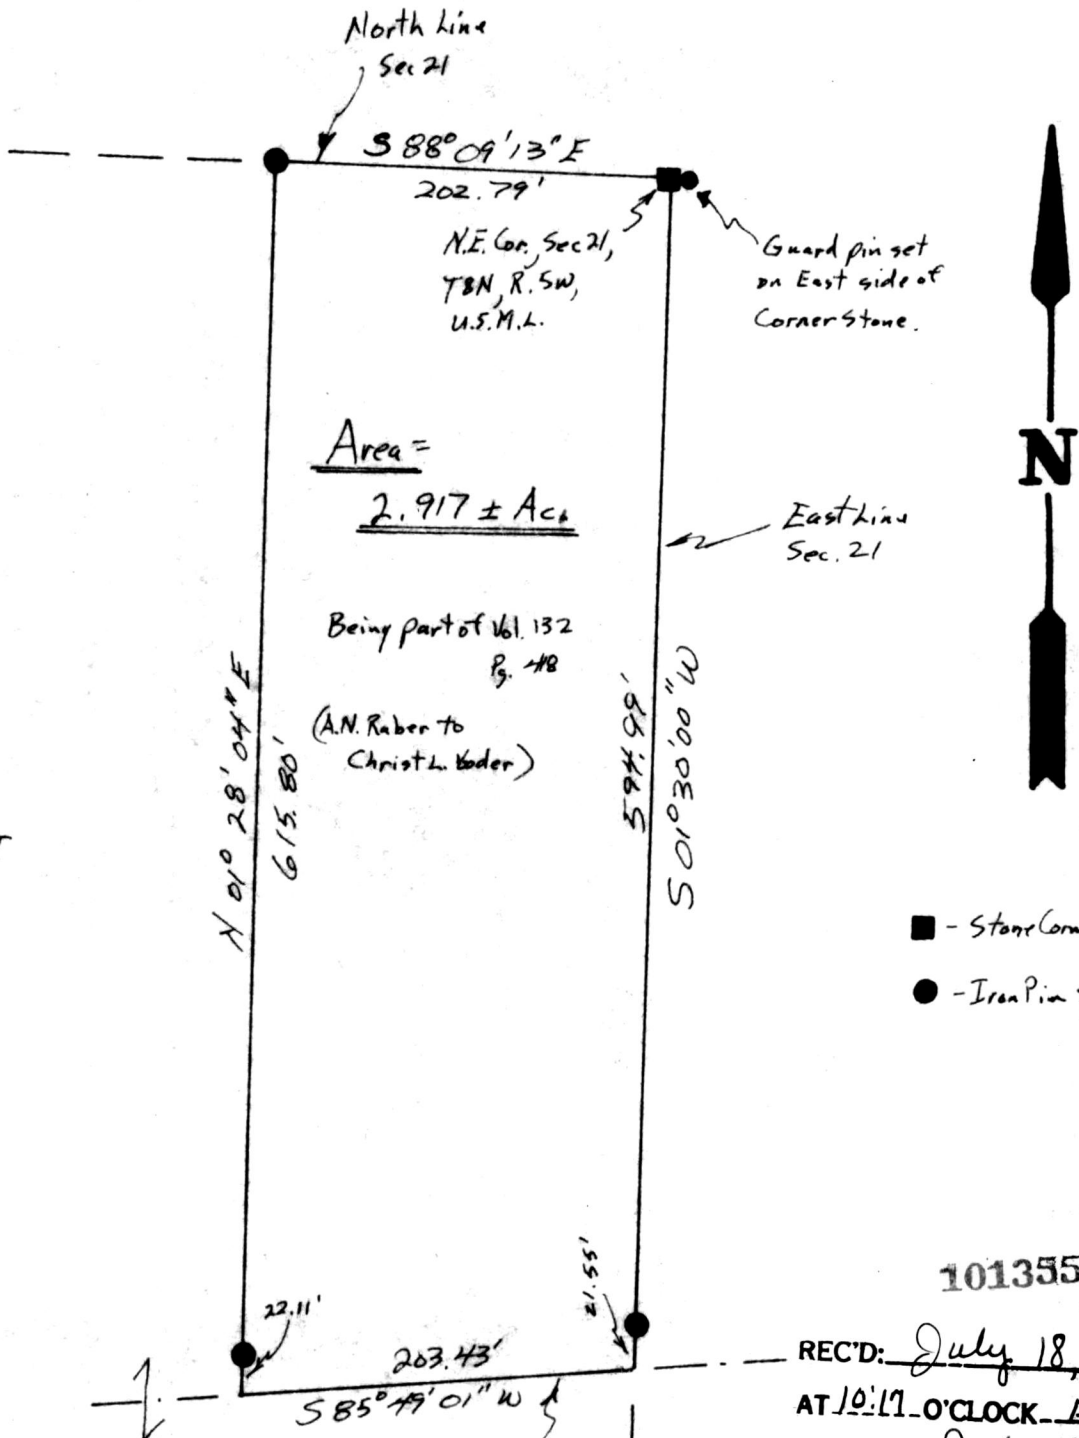

C. L. Yoder
 132/418

- - Stone Corner Found
- - Iron Pin Set

101355

REC'D: July 18, 1977
 AT 10:17 O'CLOCK A.M.
 RECORDED: July 18, 1977
 HOLMES CO. Plat VOL. 8 PG. 25
 FEE: \$ 2.⁰⁰

Richard Graven RECORDER

Deed Vol. 198 Pg. 737

MAP OFFICE COPY

I hereby certify the above plat to be correct to the best of my knowledge and belief.

APPROVED BY
 THE HOLMES COUNTY HEALTH DEPARTMENT
 BY [Signature] C.W.S.
 DATE 7-18-1977

THE COSHOCTON LAND SURVEYING SERVICE
 REGISTERED SURVEYOR [Signature]



yoder