

N.W. QTR. - SECT. 29
 N.E. QTR. - SECT. 30
 SALT CREEK TWP.
 T-15, R-12
 HOLMES COUNTY
 OHIO

Survey for Levi J.C. Robb
 May 21, 1977

101358

REC'D July 18, 1977
 AT 11:43 O'CLOCK A.M.
 RECORDED July 18, 1977
 HOLMES COLLET VOL. 8 PG. 26
 FEE: \$ 2.00
 Richard Yarnall RECORDED
 Deed Vol. 198 Pages 739-741
 Levi Robb

Deed Vol. 132 p. 327

Scale: 1"=100'


APPROVED
 BY
 THE HOLMES COUNTY HEALTH DEPARTMENT
 BY [Signature] GWS.
 DATE 6-24-77

I certify this survey to be
 correct to the best of my knowledge.

George C. Mullet
 Reg. Sur. # 5796



Deed Vol. 122
 p. 531

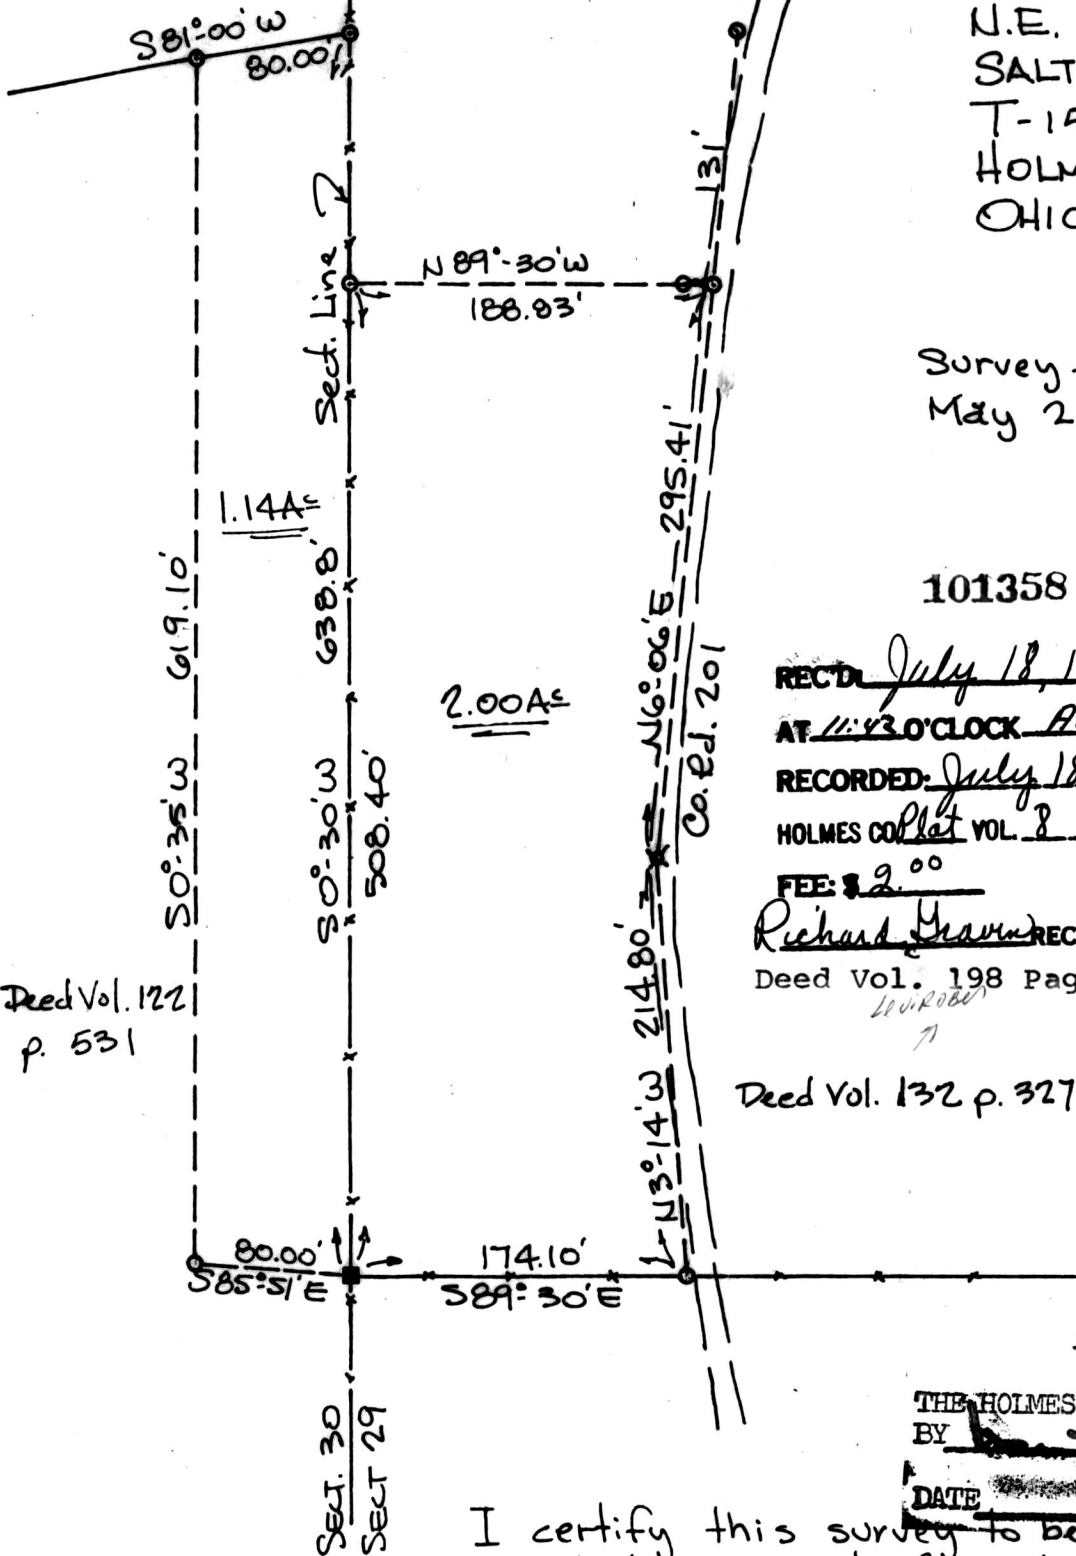

MAP OFFICE COPY