

THE COSHOCTON LAND SURVEYING SERVICE


233 S. FOURTH ST.

COSHOCTON, OHIO 43812

BEING PART OF: LOT ~
 SEC. 16
 QUAR. 2nd
 T17N, R44W Congress Lands North of The Old Seven Ranges
 TOWNSHIP Ripley
 COUNTY Holmes.

SURVEY FOR: Charles Wilkey
 DATE: June 1977
 SCALE: 1" = 200'

TRACT # 3B
 TO
 JAMES C. LUSKO

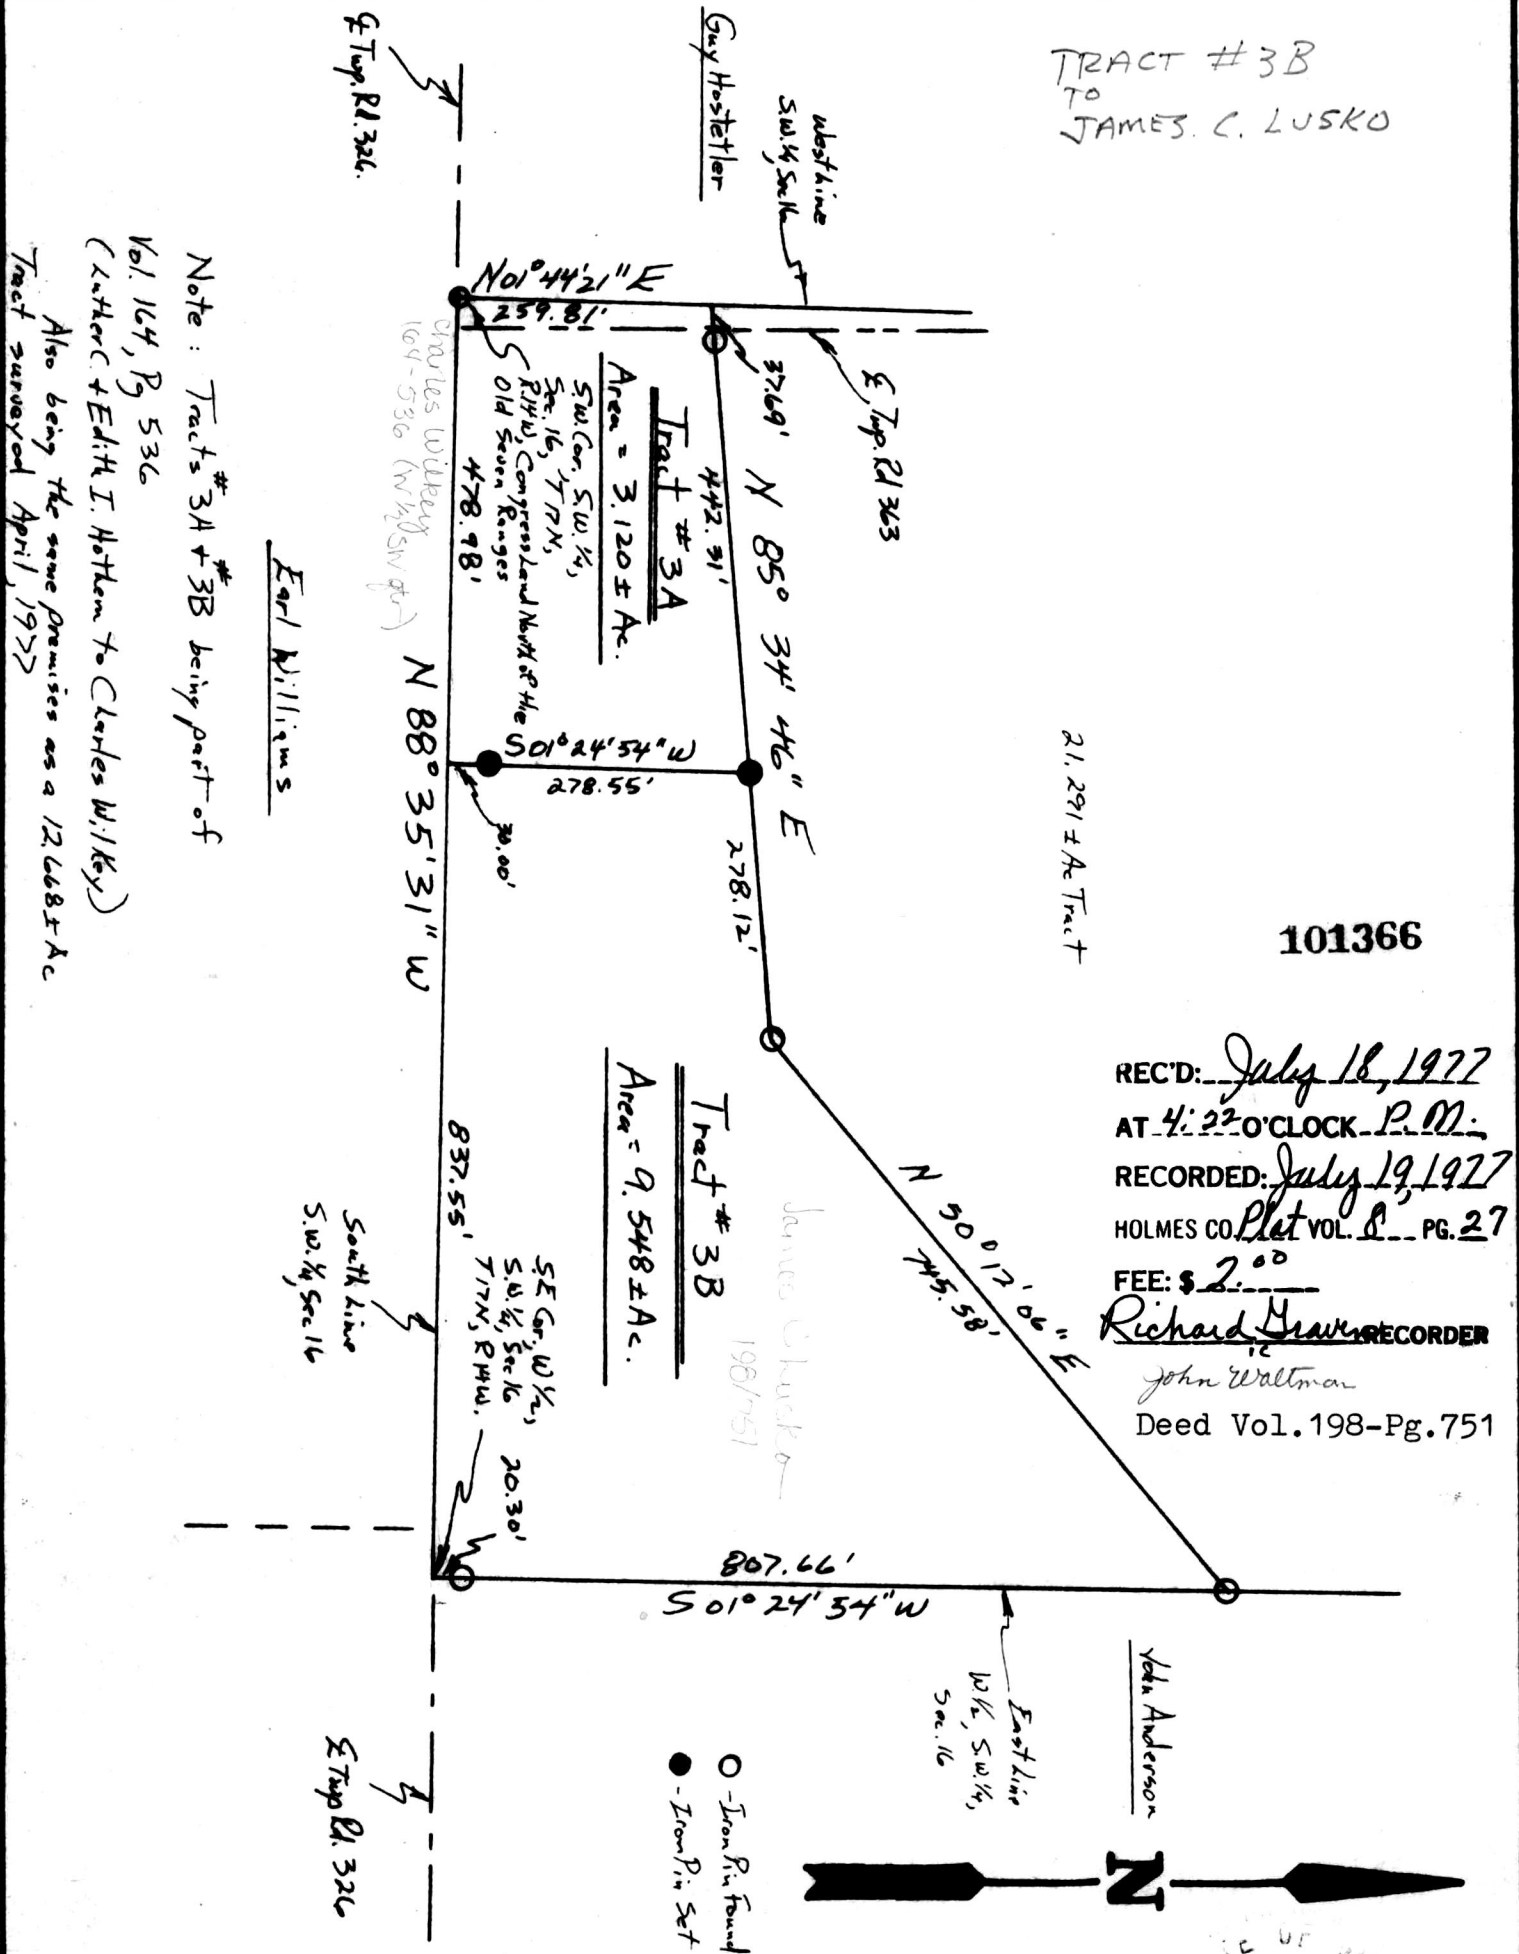

Note: Tracts # 3A + # 3B being part of
 Vol. 164, P. 536
 (Kutler + Edith I. Hottel to Charles Wilkey)
 Also being the same premises as a 12.668 ± Ac
 Tract surveyed April, 1977

Earl Williams

Tract # 3B
 Area = 9.548 ± Ac.
 SE Cor. 1/4, S.W. 1/4, Sec. 16, T17N, R44W.

REC'D: July 18, 1977
 AT 4:22 O'CLOCK P.M.
 RECORDED: July 19, 1977
 HOLMES CO. Plat VOL. 8 PG. 27
 FEE: \$ 2.00
 Richard Weaver RECORDER
 John Waltman
 Deed Vol. 198-Pg. 751

101366



I hereby certify the above plat to be correct to the best of my knowledge and belief.

APPROVED BY
 TAX MAP OFFICE

Date 6-28-77

THE COSHOCTON LAND SURVEYING SERVICE

REGISTERED SURVEYOR 5935

MAP OFFICE COPY