


THE COSHOCTON LAND SURVEYING SERVICE

233 S. FOURTH ST.

COSHOCTON, OHIO 43812

BEING PART OF: LOT ~
 SEC. 14
 QUAR. 2nd
 T&N, R&W U.S.M.L.
 TOWNSHIP Richland
 COUNTY Holmes

SURVEY FOR: Dennis Mackey
 DATE: June 1977
 SCALE: 1" = 100'

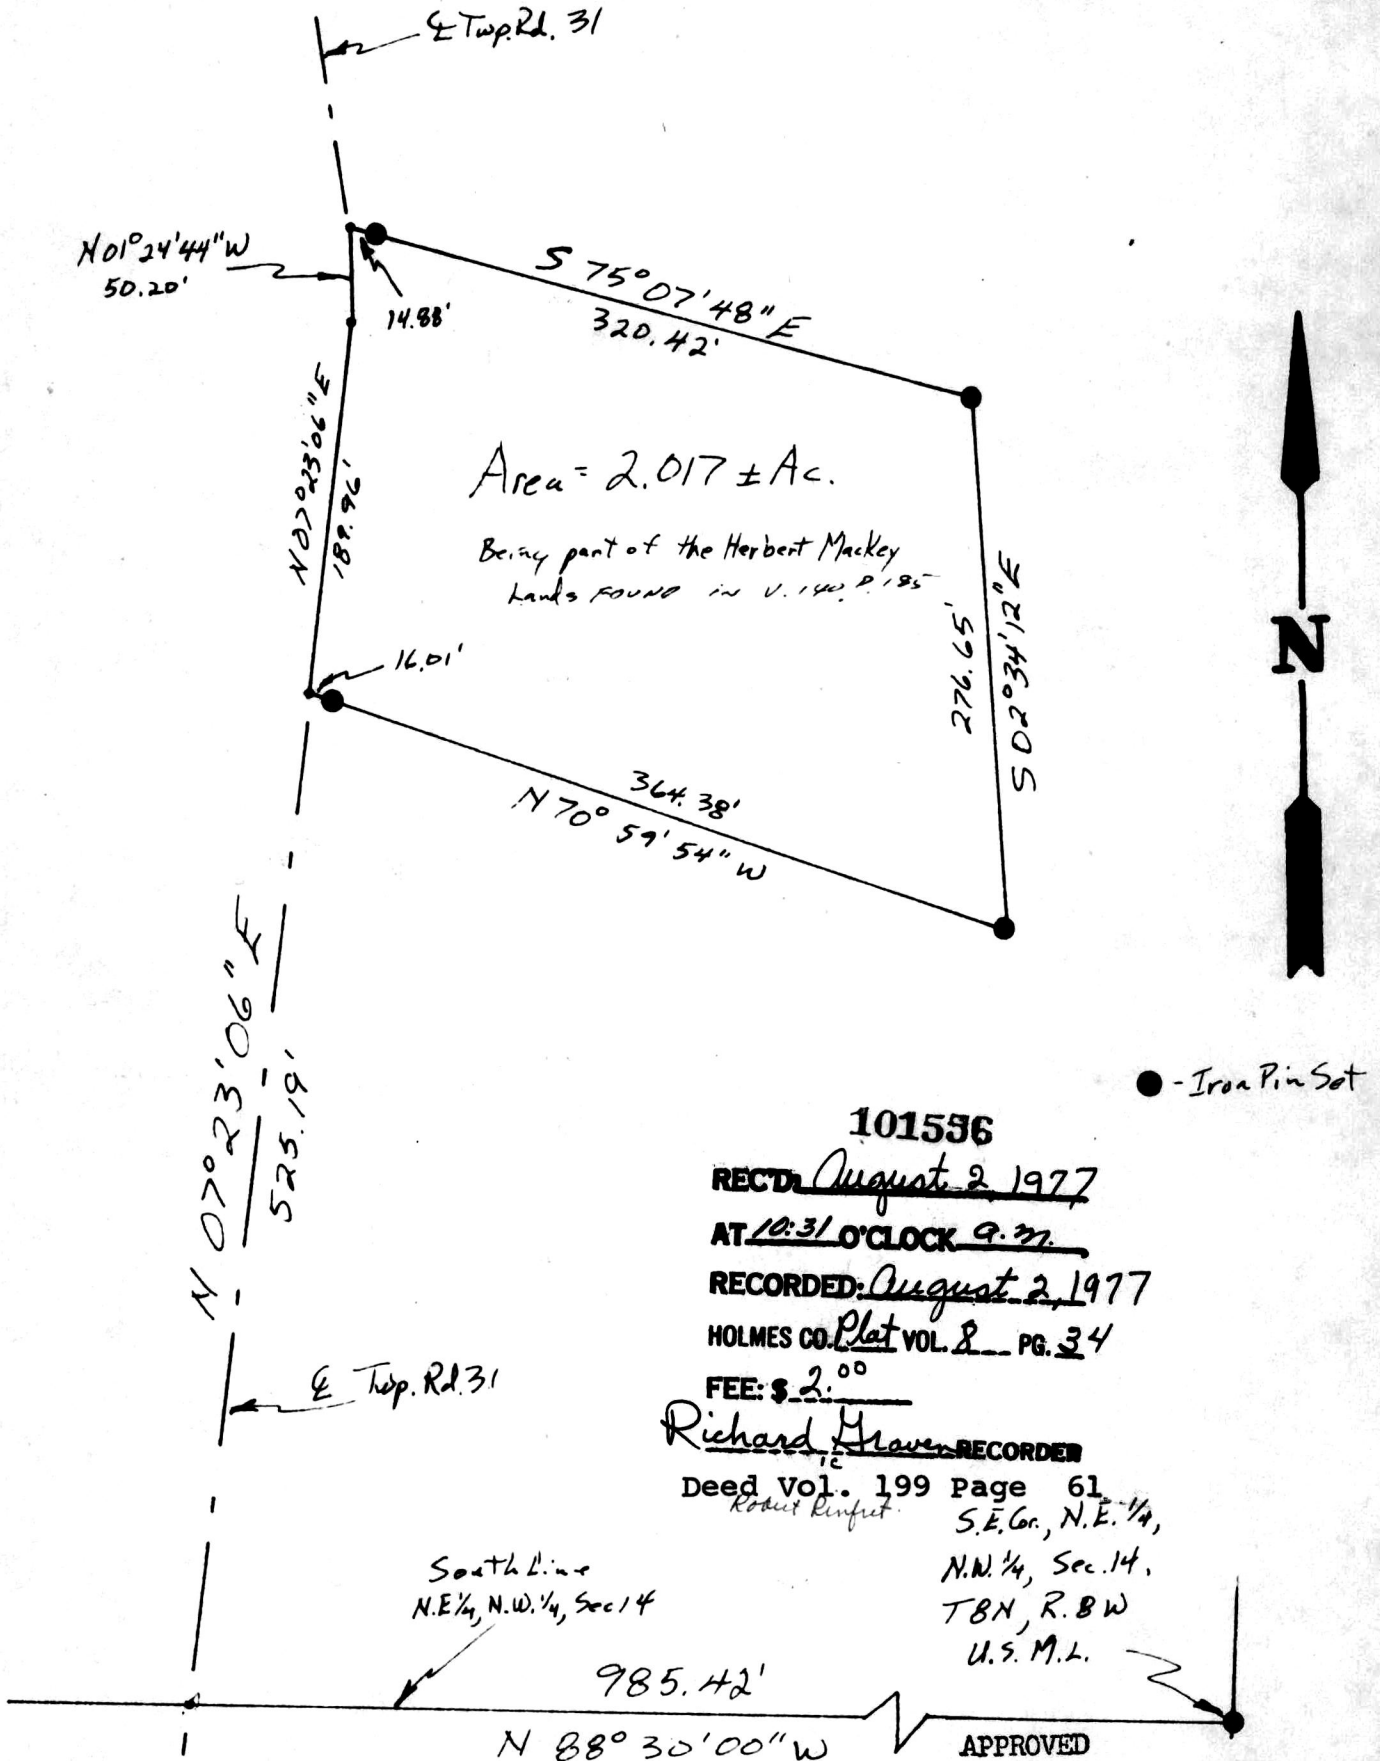

101556
 REC'D August 2, 1977
 AT 10:31 O'CLOCK 9.31.
 RECORDED August 2, 1977
 HOLMES CO. Plat VOL. 8 PG. 34
 FEE: \$ 2.⁰⁰

Richard Haven RECORDED
 Deed Vol. 199 Page 61
 S.E. Cor., N.E. 1/4,
 N.W. 1/4, Sec. 14,
 T&N, R. & W
 U.S. M.L.

APPROVED BY
 THE HOLMES COUNTY HEALTH DEPARTMENT
 BY *[Signature]* G.W.S.
 DATE 8-2-1977

I hereby certify the above plat to be correct to the best of my knowledge and belief.

MAP OFFICE COPY

THE COSHOCTON LAND SURVEYING SERVICE

[Signature]
 REGISTERED SURVEYOR 55-36