


MAP OFFICE COPY

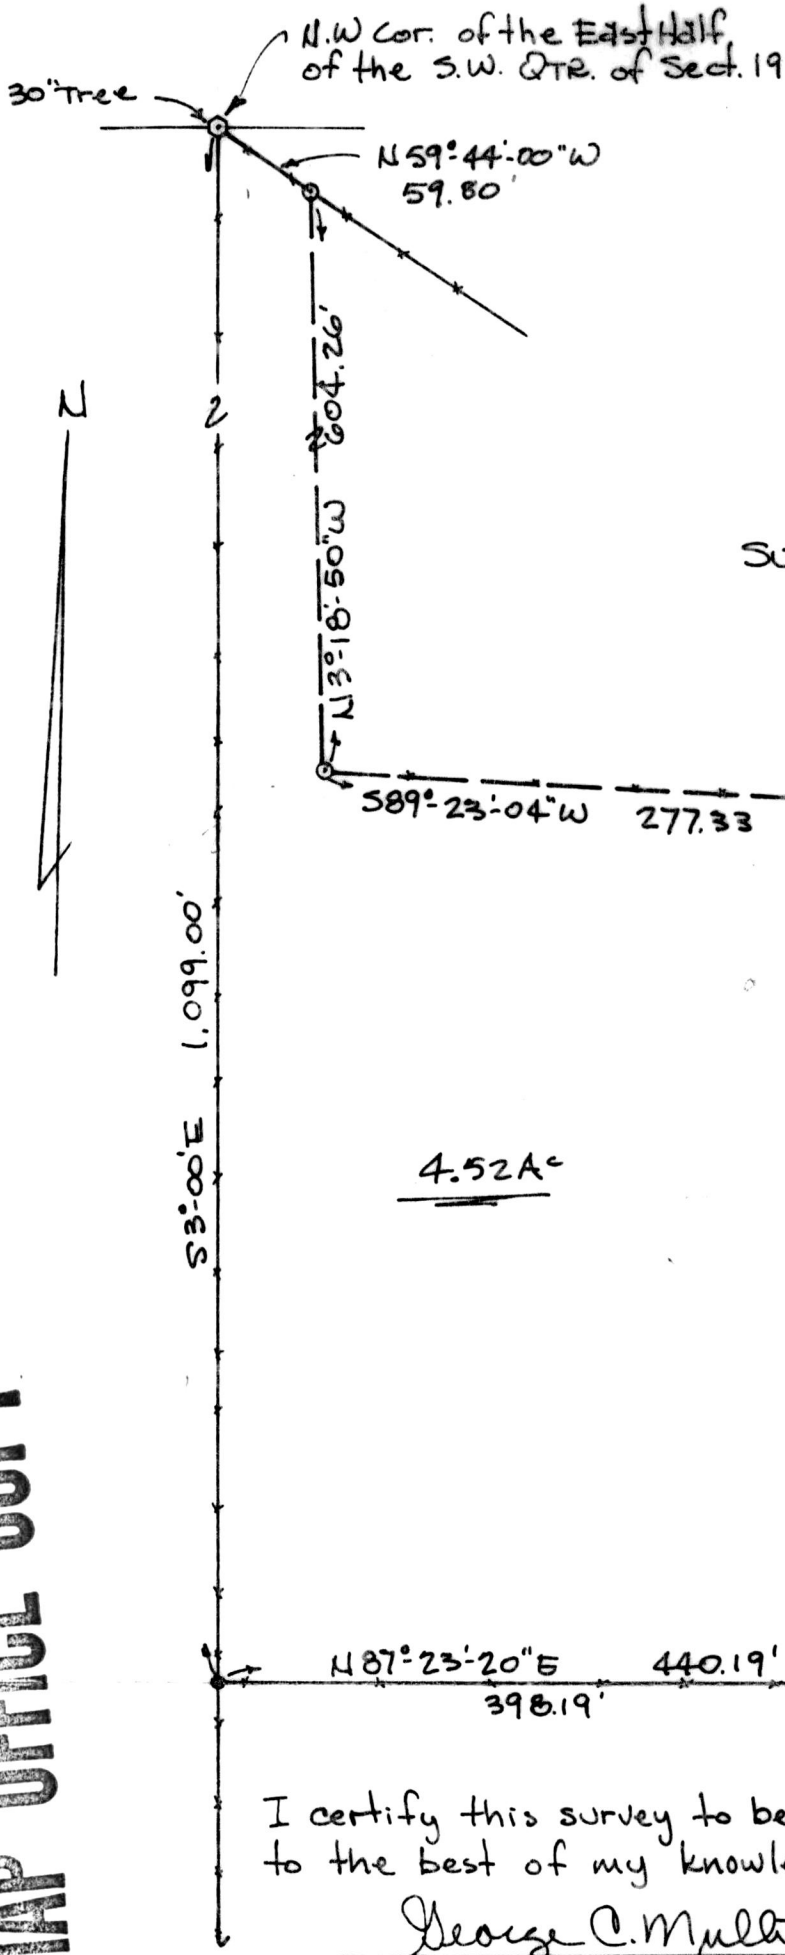

S.W. QUARTER
SECTION 19
WALNUT CREEK TWP.
T. 9, R. 5
HOLMES COUNTY
OHIO

Survey for: Alvin H. Kauffman
Glenn W. Coblentz
June 11, 1977
Scale: 1"=100'

101620

REC'D: August 5, 1977
AT: 9:42 O'CLOCK A.M.
RECORDED: August 5, 1977
HOLMES CO. PLT VOL. 8 PG. 40
FEE: \$ 2.⁰⁰
Richard Mauer RECORDER
Deed Vol. 199-Pg. 113



I certify this survey to be correct
to the best of my knowledge.

George C. Mullet
Reg. Sur. # 5796

The grantee owns adjoining land with road frontage. *Log 5.*