


**THE COSHOCTON LAND SURVEYING SERVICE**  
 COSHOCTON, OHIO 43812

233 S. FOURTH ST.

BEING PART OF: LOT 39  
 SEC. 2  
 QUAR. 3<sup>rd</sup>  
 T 9 N, R 5 W U.S.M.L.  
 TOWNSHIP Berlin  
 COUNTY Holmes

SURVEY FOR: Eli I. Shetler  
 DATE: July 1977  
 SCALE: 1" = 100'

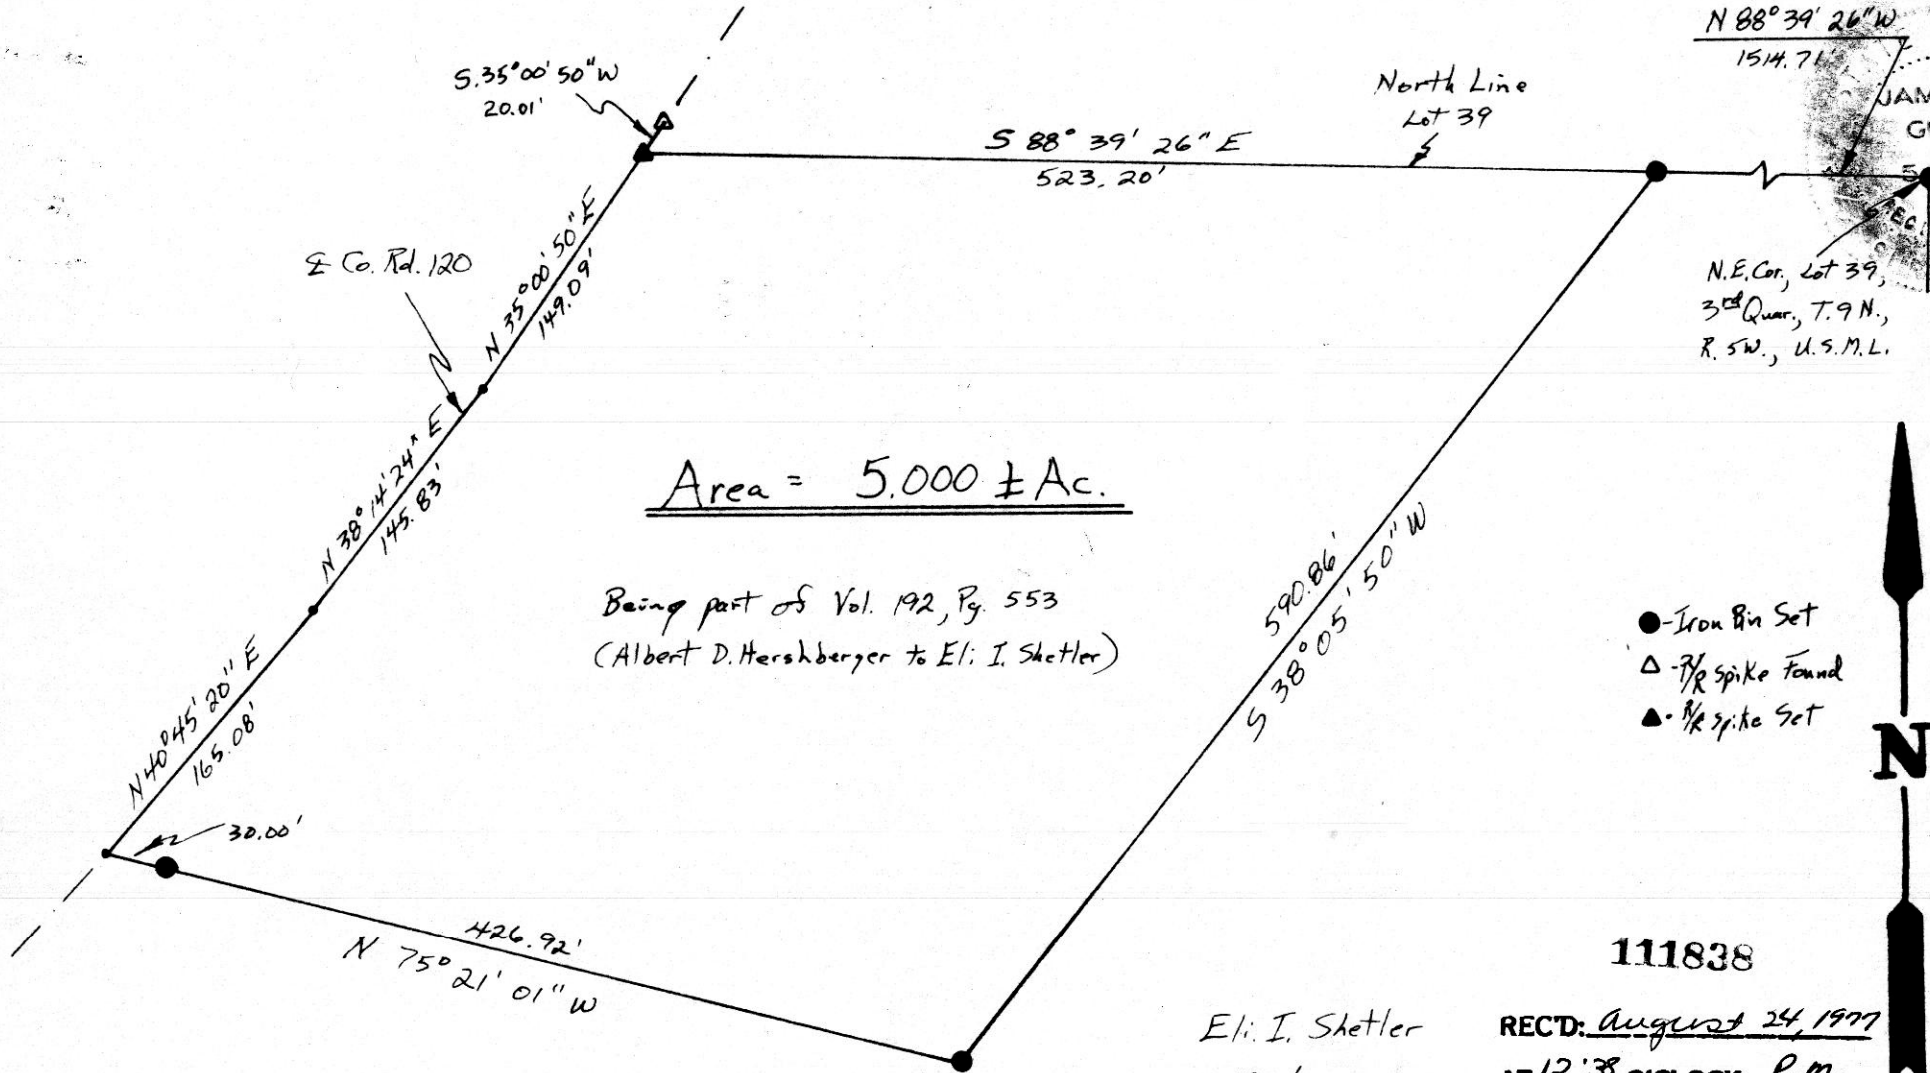

Area = 5.000 ± Ac.

Being part of Vol. 192, Pg. 553  
 (Albert D. Hershberger to Eli I. Shetler)

Eli I. Shetler  
 192/553

111838

REC'D: August 24, 1977

AT 12:38 O'CLOCK P.M.

RECORDED: August 25, 1977

HOLMES CO plat VOL. 8 PG. 50


FEE: \$ 2.<sup>00</sup>

Richard Shaver RECORDED

Deed Vol. 199-Pg. 359 P. Miller



I hereby certify the above plat to be correct to the best of my knowledge and belief.

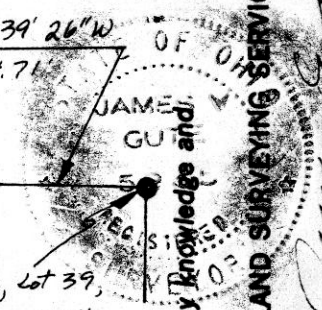

THE COSHOCTON LAND SURVEYING SERVICE

REGISTERED SURVEYOR 5931

**MAP OFFICE COPY**