


MAP OFFICE COPY

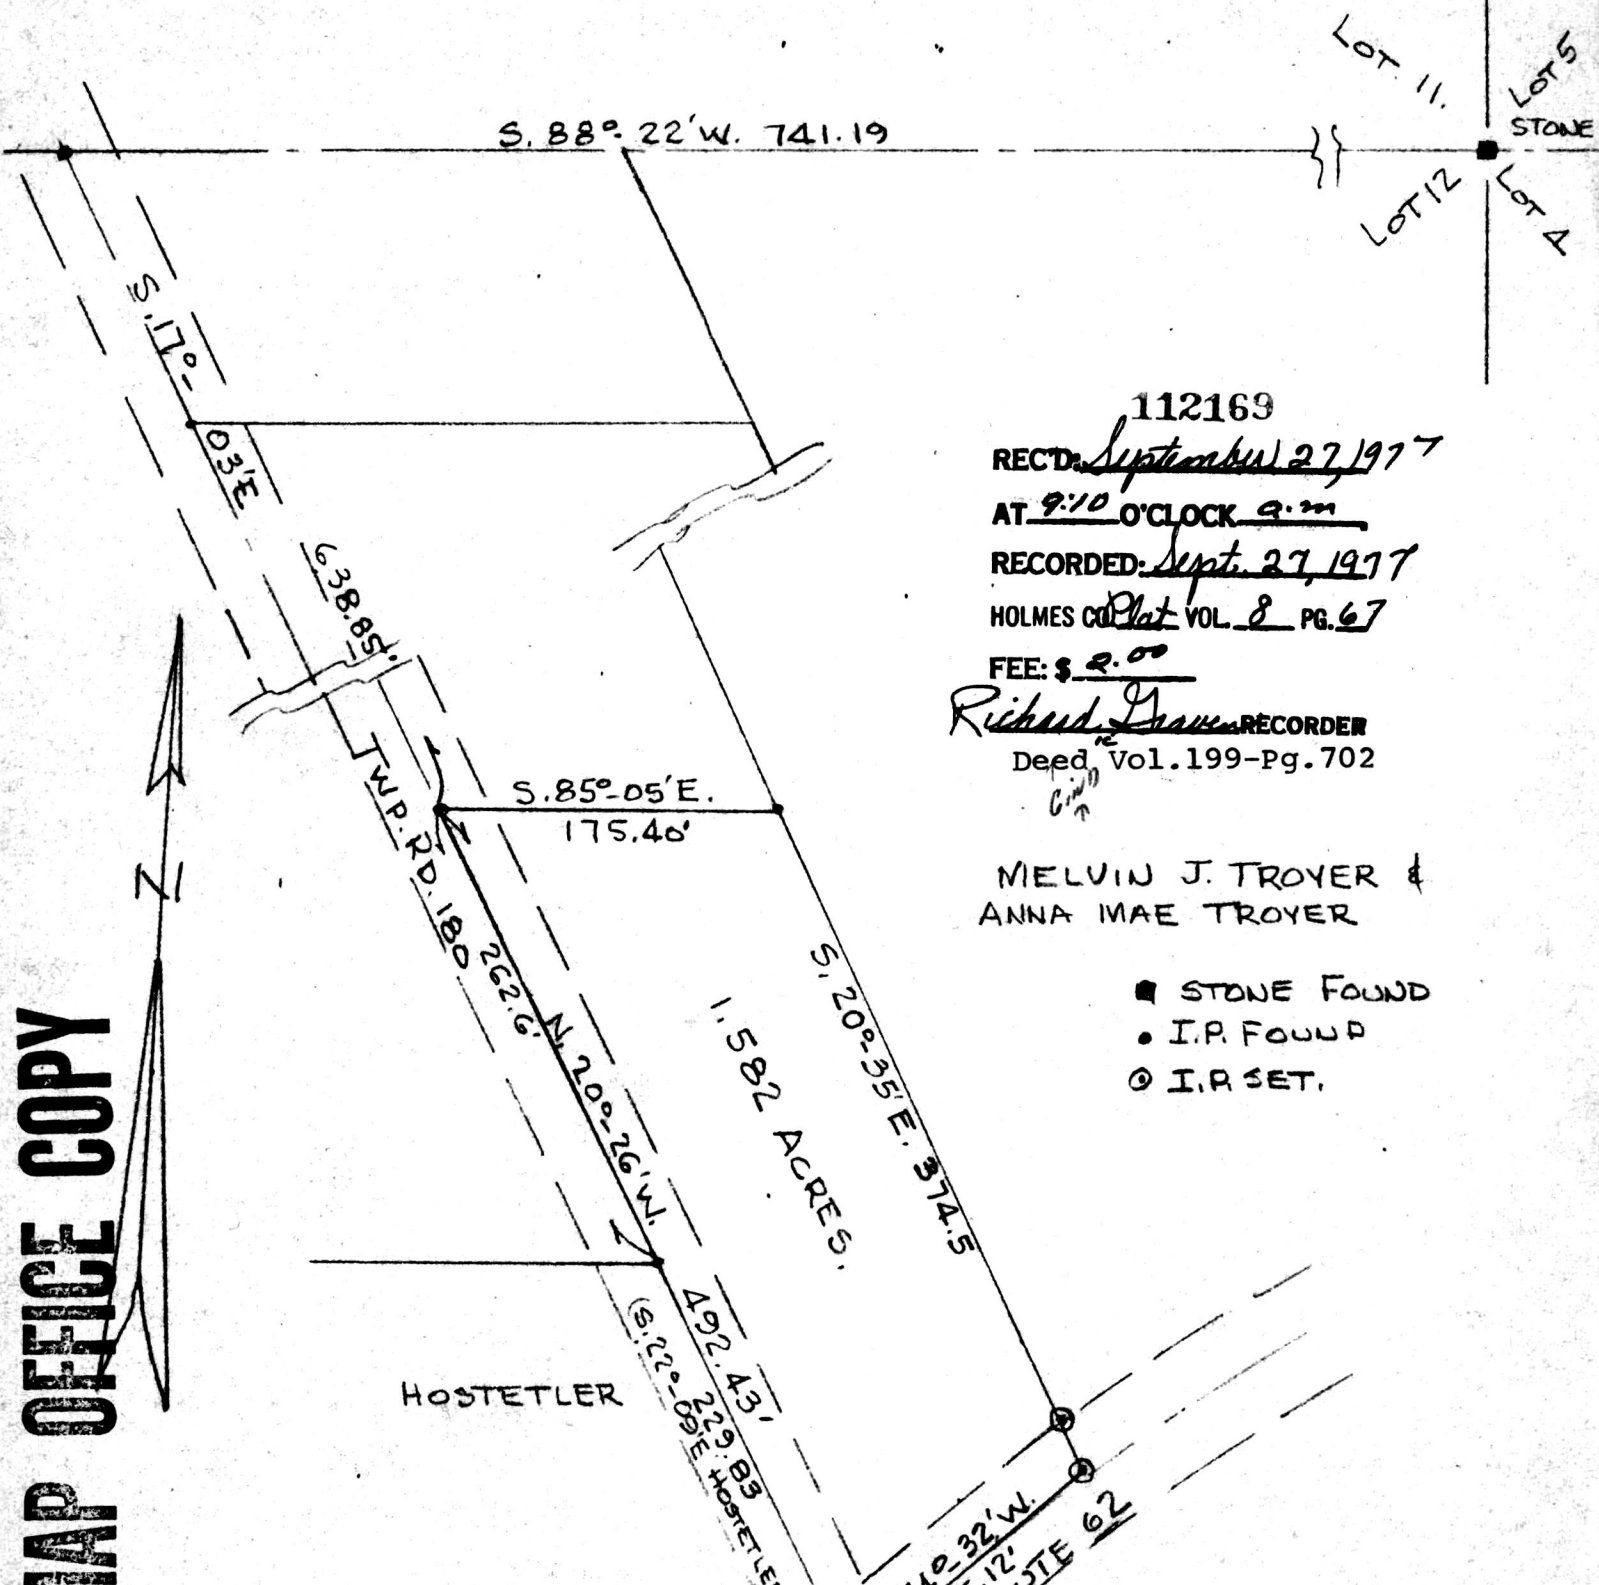

112169
 REC'D: September 27, 1977
 AT 9:10 O'CLOCK A.M.
 RECORDED: Sept. 27, 1977
 HOLMES CO. Plat VOL. 8 PG. 67
 FEE: \$ 2.00
Richard Graw RECORDER
 Deed, Vol. 199-Pg. 702

MELVIN J. TROYER &
 ANNA MAE TROYER

- STONE FOUND
- I.P. FOUND
- ⊙ I.P. SET.

HOSTETLER

1.582 ACRES.

PLAT OF A SURVEY OF A PART OF LOT 12, 4TH QUARTER, TWP. 10, RANGE 5, PAINT TWP., HOLMES COUNTY, OHIO TO CONVEY A PARCEL FROM MELVIN & ANNA MAE TROYER TO HARRY D. & KATIE HOSTETLER
 SCALE 1"=100' JUNE 4, 1977
 R.H. HUNSINGER, #3685 REGISTERED SURVEYOR.

APPROVED BY
 THE HOLMES COUNTY HEALTH DEPARTMENT
 BY *[Signature]*
 DATE 9-26-77

